


AMENDMENTS TABLE			
VERSION	AMENDMENT	AUTHORISED BY	DATE

UNLODGED VERSION

UNLODGED VERSION

UNLODGED VERSION

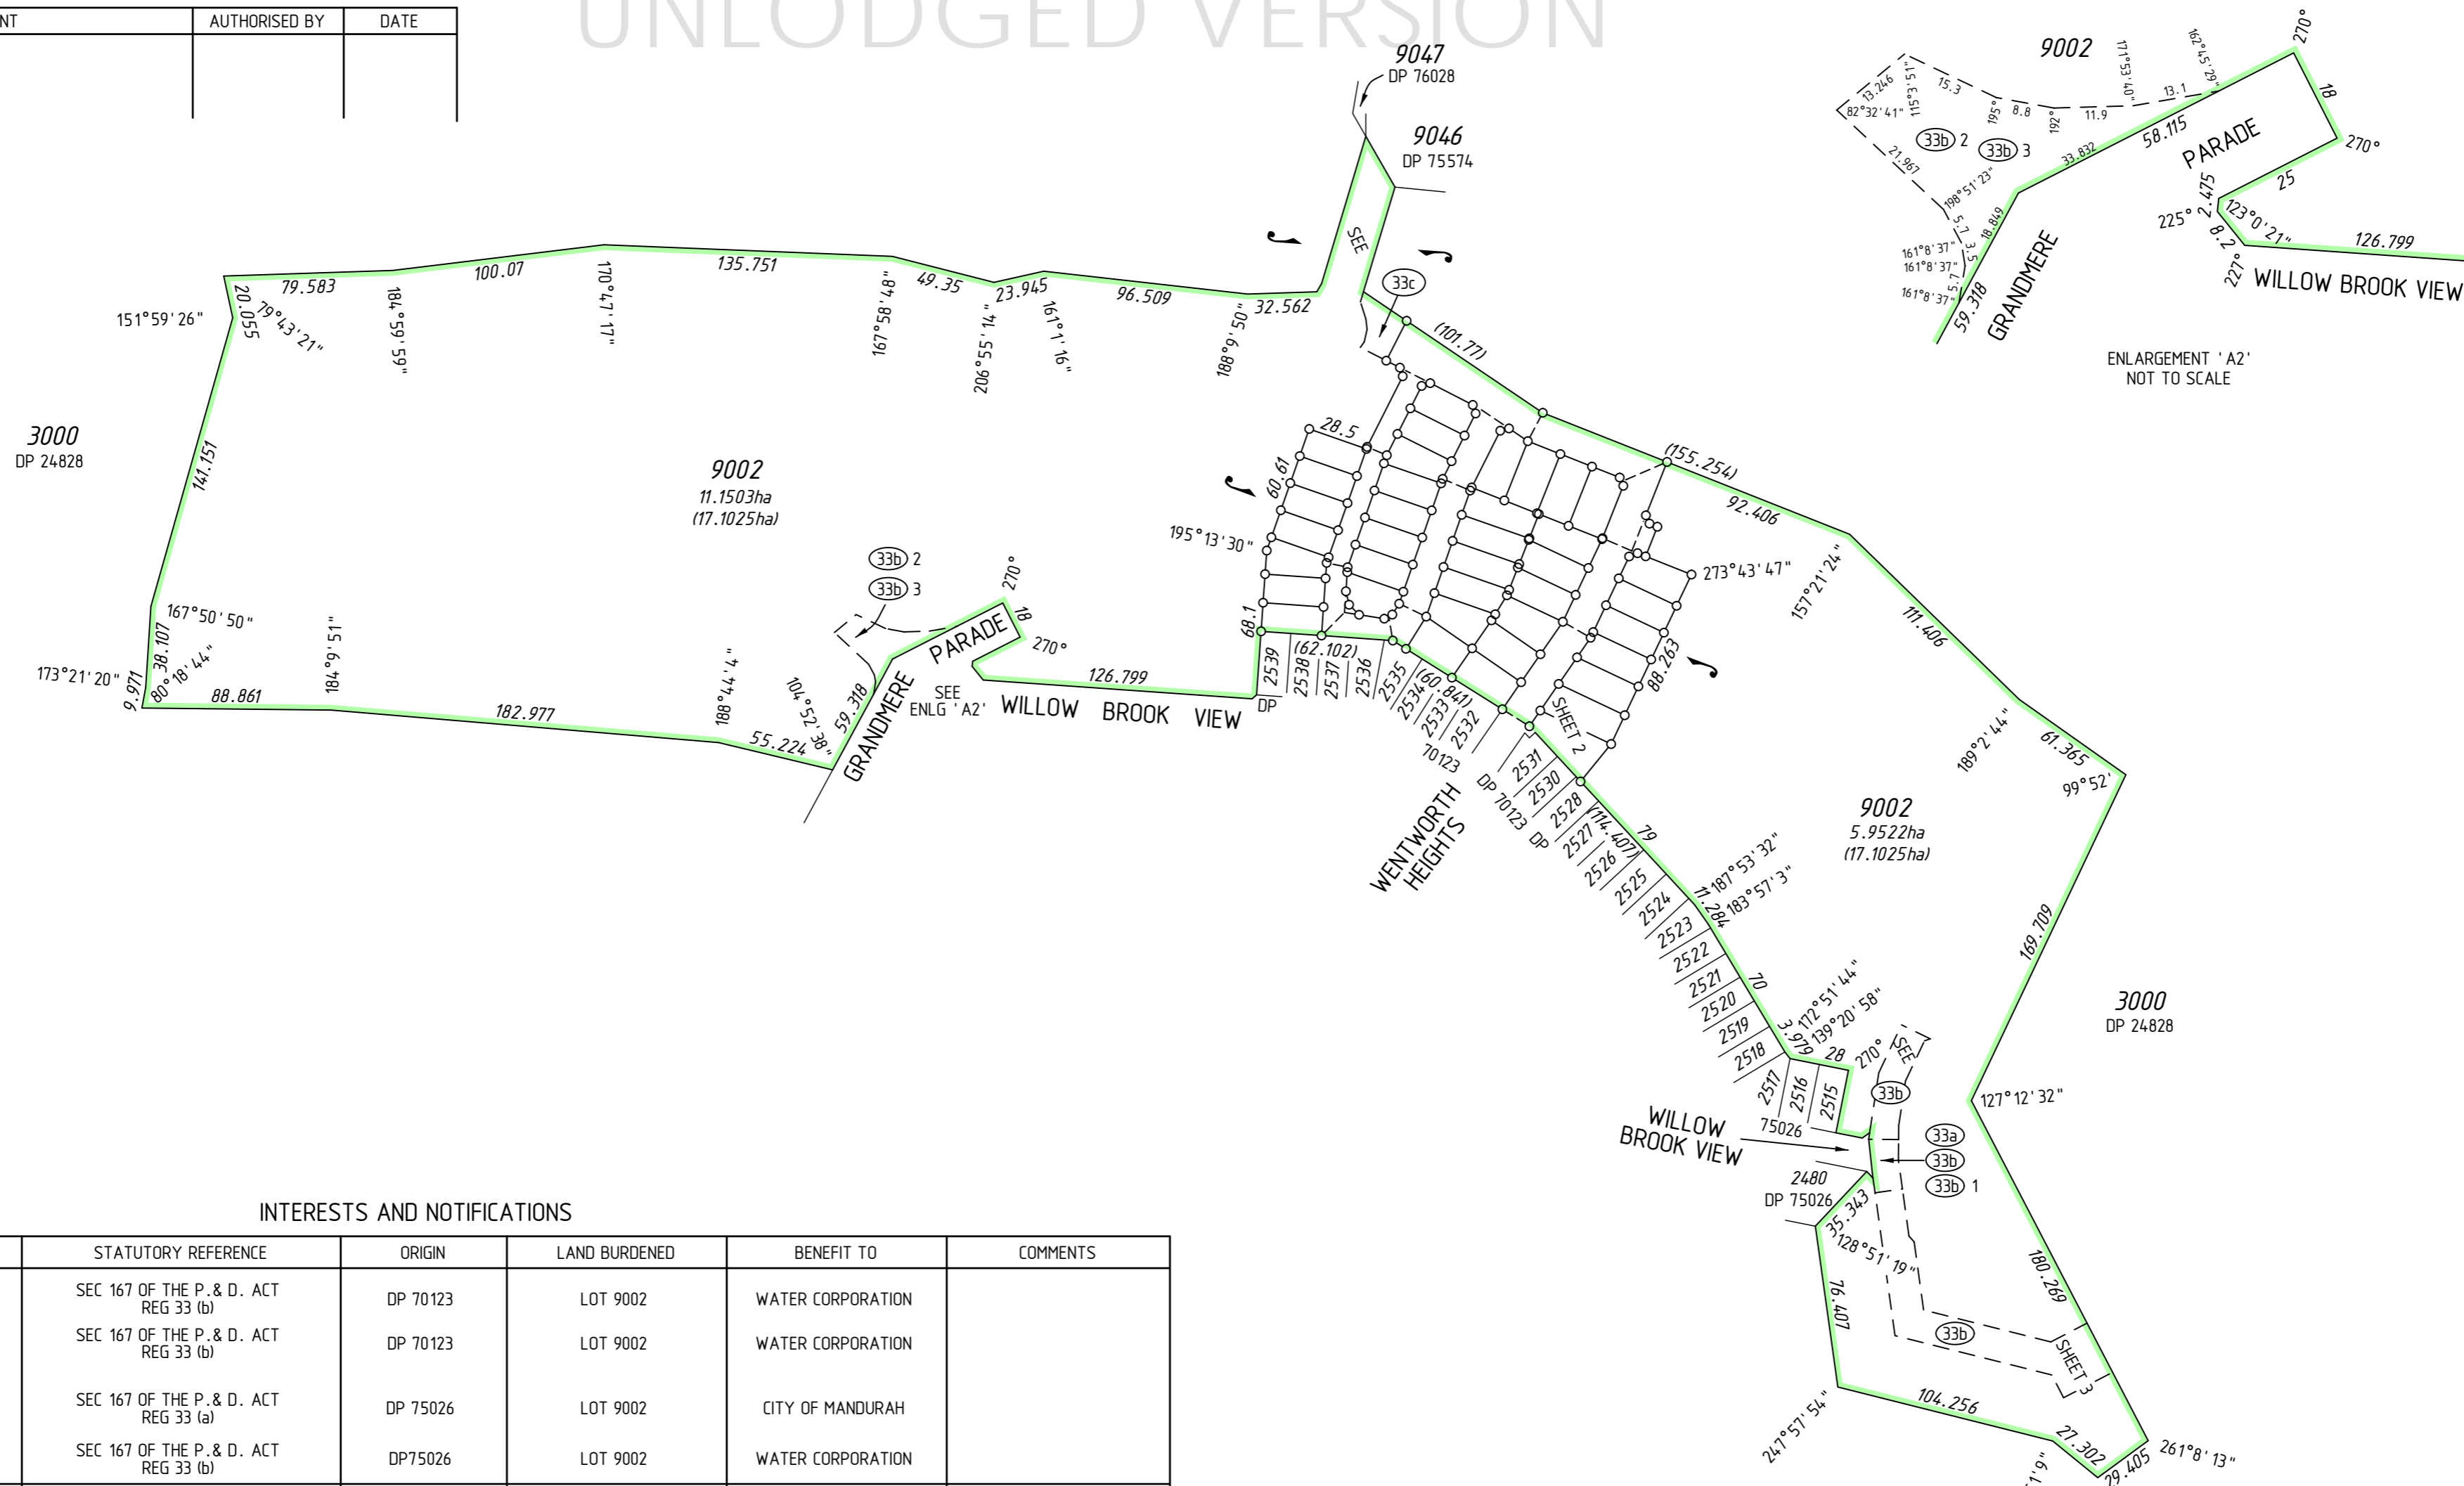


PRELIMINARY ONLY  
UNLODGED VERSION  
SUBJECT TO  
LANDGATE AUDIT

This version is  
- Current as at 26/08/2013  
- Subject to change without notice  
- Not for construction purposes  
- A LANDGATE APPROVED COPY  
should be obtained for such purposes.

ENLARGEMENT 'A2'  
NOT TO SCALE

INTERESTS AND NOTIFICATIONS

SUBJECT	PURPOSE	STATUTORY REFERENCE	ORIGIN	LAND BURDENED	BENEFIT TO	COMMENTS
33b 2	EASEMENT (Sewerage)	SEC 167 OF THE P. & D. ACT REG 33 (b)	DP 70123	LOT 9002	WATER CORPORATION	
33b 3	EASEMENT (Water Supply)	SEC 167 OF THE P. & D. ACT REG 33 (b)	DP 70123	LOT 9002	WATER CORPORATION	
33a	EASEMENT (Drainage)	SEC 167 OF THE P. & D. ACT REG 33 (a)	DP 75026	LOT 9002	CITY OF MANDURAH	
33b 1	EASEMENT (Sewerage)	SEC 167 OF THE P. & D. ACT REG 33 (b)	DP75026	LOT 9002	WATER CORPORATION	
33c	EASEMENT (Electricity Supply)	SEC 167 OF THE P. & D. ACT REG 33 (c)	THIS PLAN	LOT 9002	ELECTRICITY NETWORKS CORPORATION	
	RESTRICTIVE COVENANT	SEC 136D OF THE TLA	THIS PLAN & DOC	ALL LOTS EXCEPT 9002	ALL LOTS EXCEPT 9002	
	NOTIFICATION	SEC 165 OF THE P & D ACT	DOC	ALL LOTS EXCEPT 9002		MOSQUITO
	MEMORIAL	SEC 128 (5) OF THE W.S.A.	DOC	ALL LOTS EXCEPT 9002	WATER CORPORATION	

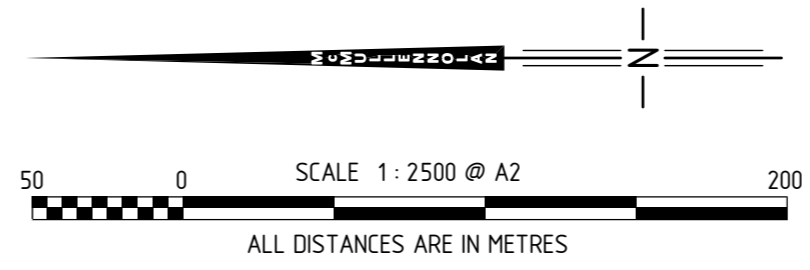

SURVEY CARRIED OUT UNDER REG 26A  
SPECIAL SURVEY AREA GUIDELINES  
SEE SHEETS ..... FOR SURVEY INFORMATION

ALL BOUNDARY / CORNER SURVEY MARKS  
SHOWN ON THIS SHEET ARE INDICATIVE ONLY.  
USE ONLY THE SURVEY SHEET/S WHEN DETERMINING  
THE TRUE FINAL POSITION AND TYPE OF ALL SURVEY  
MARKS PLACED PERTAINING TO THIS PLAN.

TYPE	FREEHOLD	ON
PURPOSE	SUBDIVISION	INDEX SEE SMARTPLAN
PLAN OF	LOTS 2605-2635, 2639-2645, 9002, ROADS AND RESTRICTIVE COVENANT	FORMER TENURE LOT 9001 ON DP 75026 C.T.2806/243
DISTRICT	COCKBURN SOUND	TOWNSITE
R.D.L. FILE No.		LOCALITY
LOCAL AUTHORITY	CITY OF MANDURAH	MEADOW SPRINGS

SCALE: 1:2500 at A2  
ALL DISTANCES ARE IN METRES

FIELD BOOK  
110039

**McMULLENOLAN GROUP**  
Surveying Excellence  
P.O. Box 3526 Success, W.A. 6964. E-mail: info@mcmullenolan.com.au  
Phone: (08) 6436 1599, Fax: (08) 6436 1500  
MNG Ref: 95550dp-041b - Stage 3 - DP76928.CSD

SURVEYOR'S CERTIFICATE  
Reg 54

Scott J. ANDERSON

I hereby certify that this plan is accurate and is a correct representation of the -  
(a) \*survey, and/or  
(b) \*calculations from measurements,  
[\*delete if inapplicable]  
undertaken for the purposes of this plan and that it complies with the relevant written laws in relation to which it is lodged.

Licensed Surveyor Date

LODGED

DATE

FEE PAID

ASSESS No.

APPROVED BY WESTERN AUSTRALIAN PLANNING COMMISSION

FILE 143043

Delegated under Sec 16 P & D Act 2005 DATE

TYPE OF VALIDATION

FULL AUDIT .....

LEGAL COMPONENT .....

DOCKET PLAN .....

CERTIFIED CORRECT .....

I.S.C. ....

F.S.C. ....

IN ORDER FOR DEALINGS

SUBJECT TO .....

For INSPECTOR OF PLANS & SURVEYS / AUTHORIZED LAND OFFICER DATE

APPROVED REG26A (4)

INSPECTOR OF PLANS & SURVEYS / AUTHORIZED LAND OFFICER DATE

**Landgate**  
Western Australian Land Information Authority

DEPOSITED PLAN  
**76928**

SHEET 01 OF 03 SHEETS


VERSION 1

UNLODGED VERSION

UNLODGED VERSION



PRELIMINARY ONLY  
UNLODGED VERSION  
SUBJECT TO  
LANDGATE AUDIT

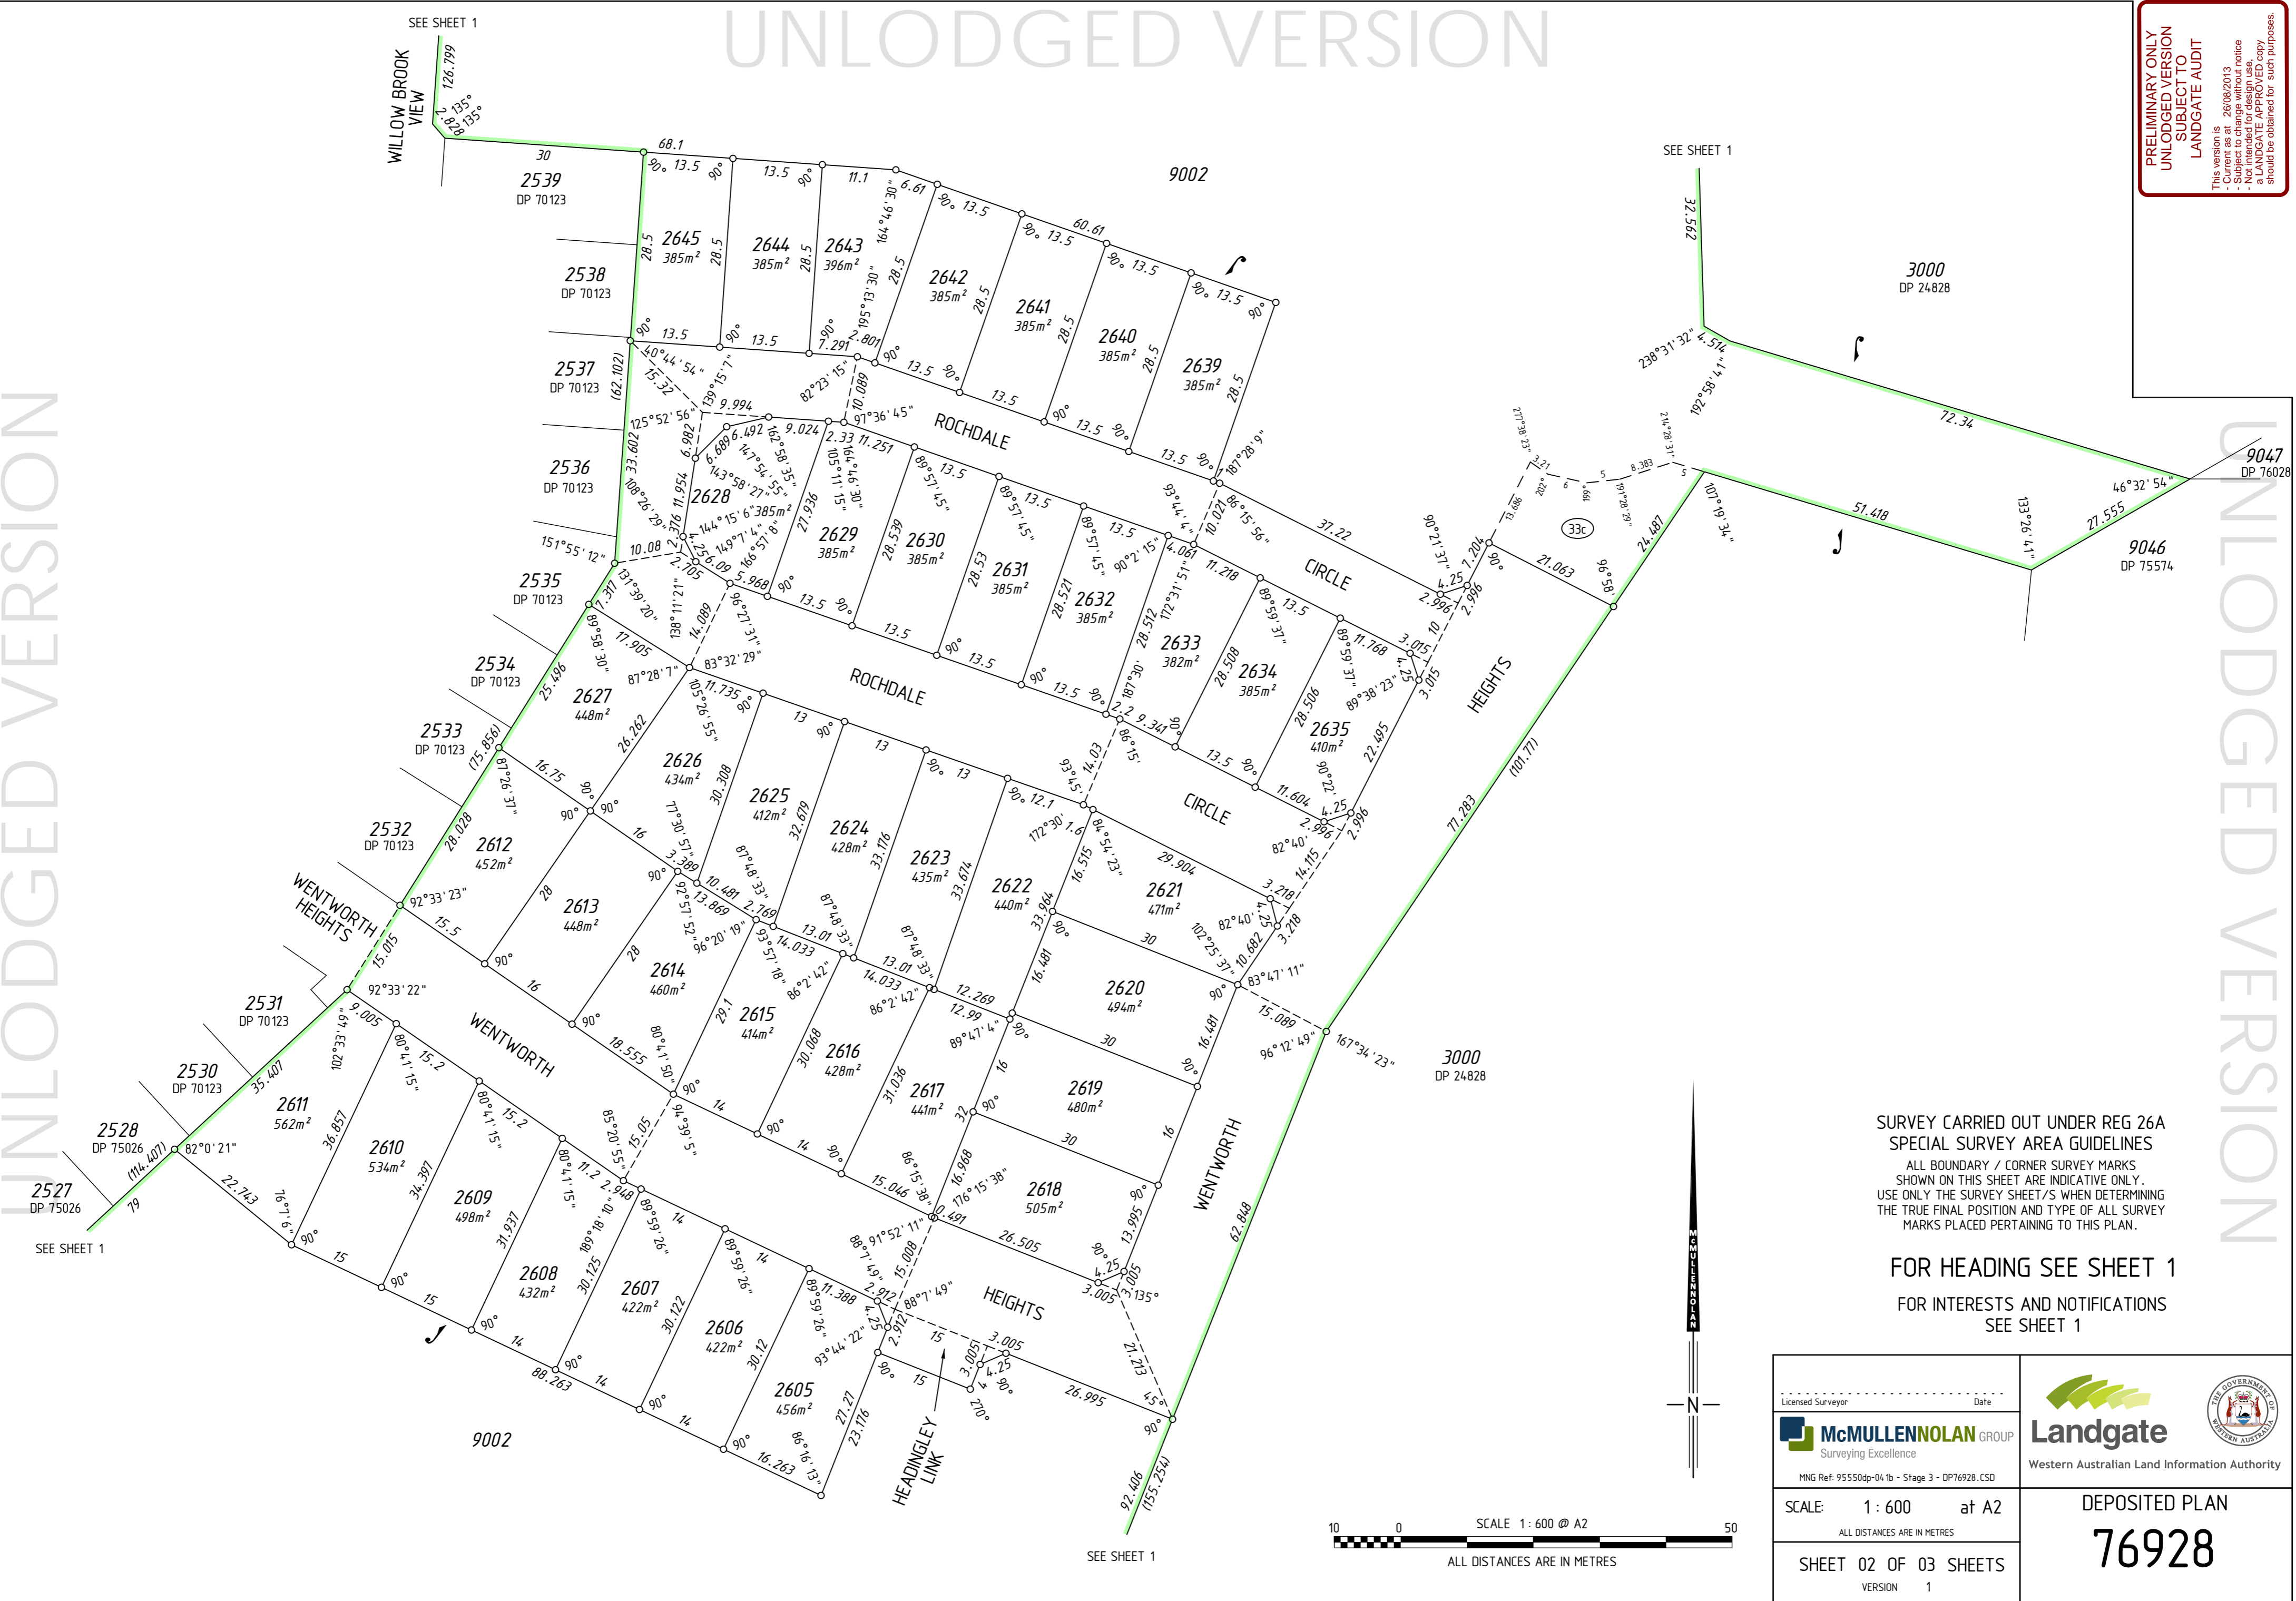
This version is  
- Current as at 26/06/2013  
- Subject to change without notice  
- Not for construction  
- A LANDGATE APPROVED copy  
should be obtained for such purposes.



SURVEY CARRIED OUT UNDER REG 26A  
SPECIAL SURVEY AREA GUIDELINES  
ALL BOUNDARY / CORNER SURVEY MARKS  
SHOWN ON THIS SHEET ARE INDICATIVE ONLY.  
USE ONLY THE SURVEY SHEET/S WHEN DETERMINING  
THE TRUE FINAL POSITION AND TYPE OF ALL SURVEY  
MARKS PLACED PERTAINING TO THIS PLAN.

FOR HEADING SEE SHEET 1  
FOR INTERESTS AND NOTIFICATIONS  
SEE SHEET 1

Licensed Surveyor	Date	 <b>Landgate</b> Western Australian Land Information Authority
 <b>McMULLENOLAN</b> GROUP Surveying Excellence MNG Ref: 95550dp-04.1b - Stage 3 - DP76928.CSD		
SCALE: 1 : 600 at A2	DEPOSITED PLAN	
ALL DISTANCES ARE IN METRES	76928	
SHEET 02 OF 03 SHEETS	VERSION 1	

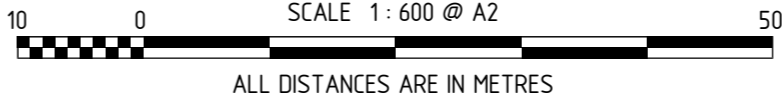


UNLODGED VERSION

UNLODGED VERSION

UNLODGED VERSION




PRELIMINARY ONLY  
UNLODGED VERSION  
SUBJECT TO  
LANDGATE AUDIT

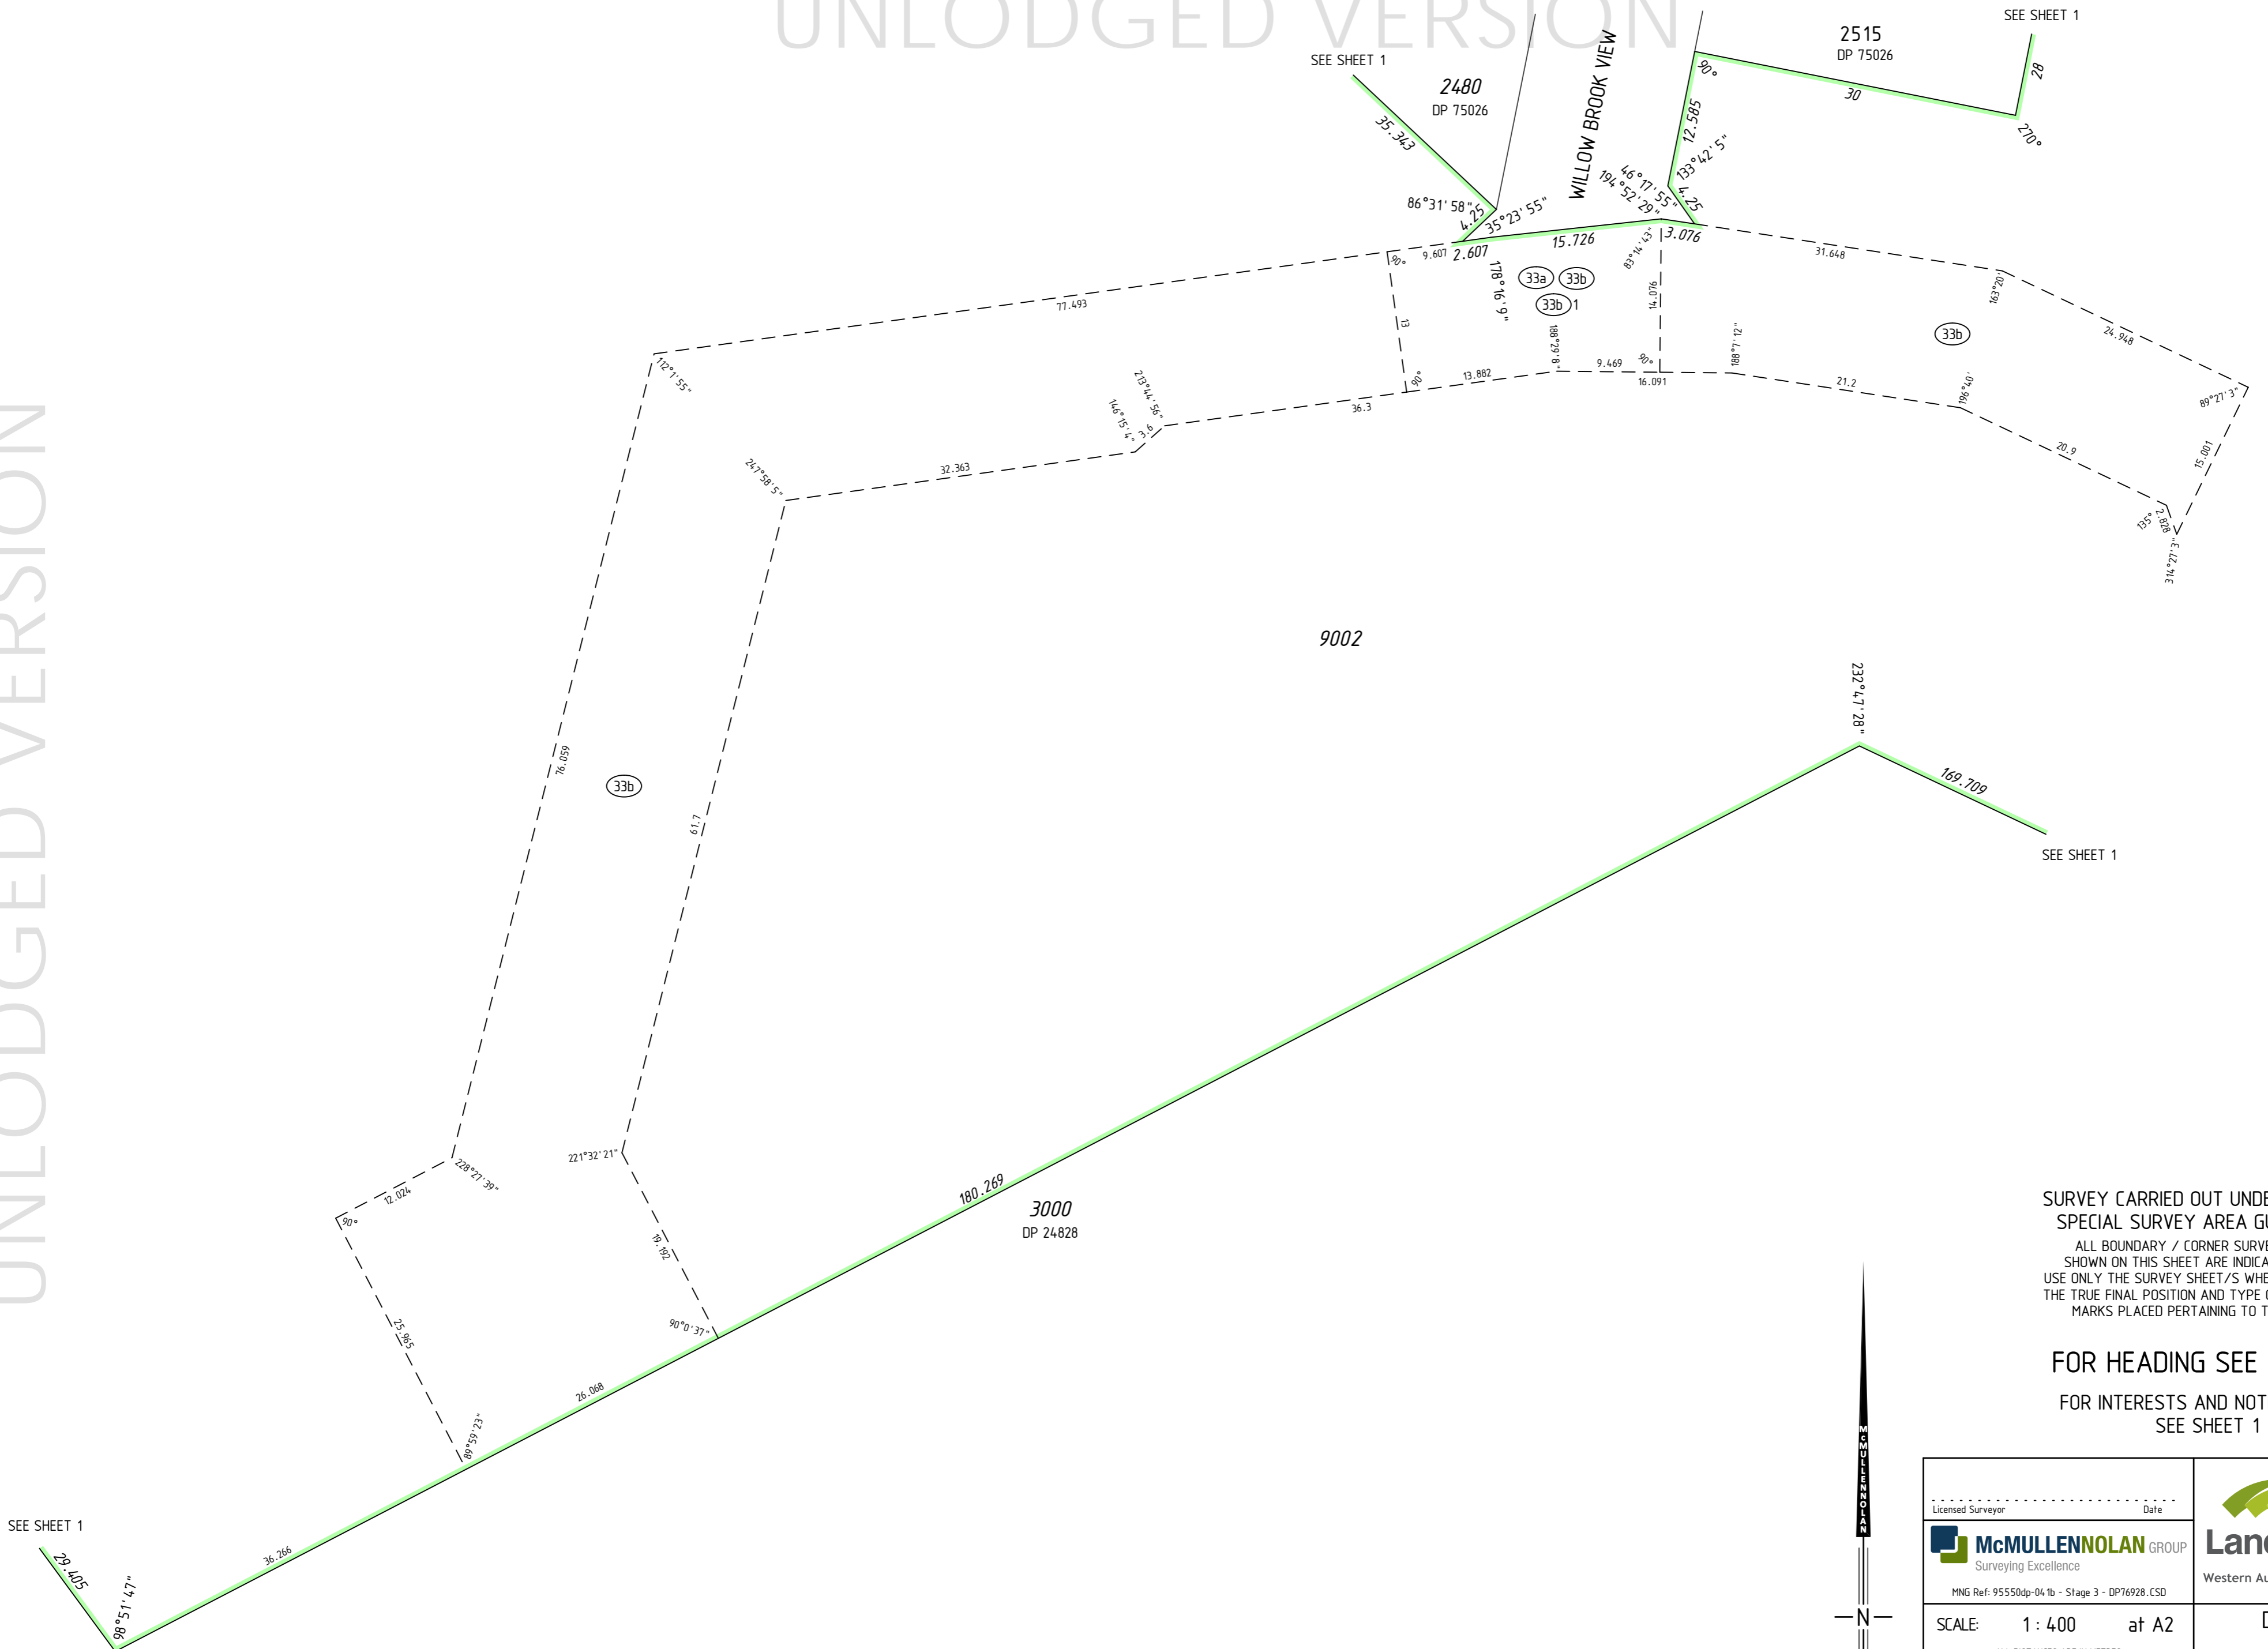
This version is  
- Current as at 26/09/2013  
- Subject to change without notice  
- All distances are in metres  
- LANDGATE APPROVED copy  
should be obtained for such purposes.



SURVEY CARRIED OUT UNDER REG 26A  
SPECIAL SURVEY AREA GUIDELINES  
ALL BOUNDARY / CORNER SURVEY MARKS  
SHOWN ON THIS SHEET ARE INDICATIVE ONLY.  
USE ONLY THE SURVEY SHEET/S WHEN DETERMINING  
THE TRUE FINAL POSITION AND TYPE OF ALL SURVEY  
MARKS PLACED PERTAINING TO THIS PLAN.

FOR HEADING SEE SHEET 1  
FOR INTERESTS AND NOTIFICATIONS  
SEE SHEET 1

Licensed Surveyor	Date	 <b>Landgate</b> Western Australian Land Information Authority	 THE GOVERNMENT OF WESTERN AUSTRALIA
 <b>McMULLENNOLAN</b> GROUP Surveying Excellence MNG Ref: 95550dp-04.1b - Stage 3 - DP76928.CSD			
SCALE: 1 : 400 at A2 ALL DISTANCES ARE IN METRES		DEPOSITED PLAN <b>76928</b>	
SHEET 03 OF 03 SHEETS VERSION 1			

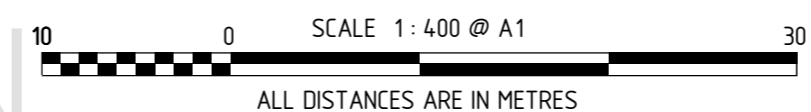

UNLODGED VERSION