


AMENDMENTS TABLE (PLAN GRAPHICS ONLY)

VERSION	AMENDMENT	AUTHORISED BY	DATE

SURVEY CARRIED OUT UNDER REG 26A
SPECIAL SURVEY AREA GUIDELINES
SEE SURVEY SHEETS FOR SURVEY INFORMATION


ALL BOUNDARY / CORNER SURVEY MARKS
SHOWN ON THIS SHEET ARE INDICATIVE ONLY.
USE ONLY THE SURVEY SHEET/S WHEN DETERMINING
THE TRUE FINAL POSITION AND TYPE OF ALL SURVEY
MARKS PLACED PERTAINING TO THIS PLAN.

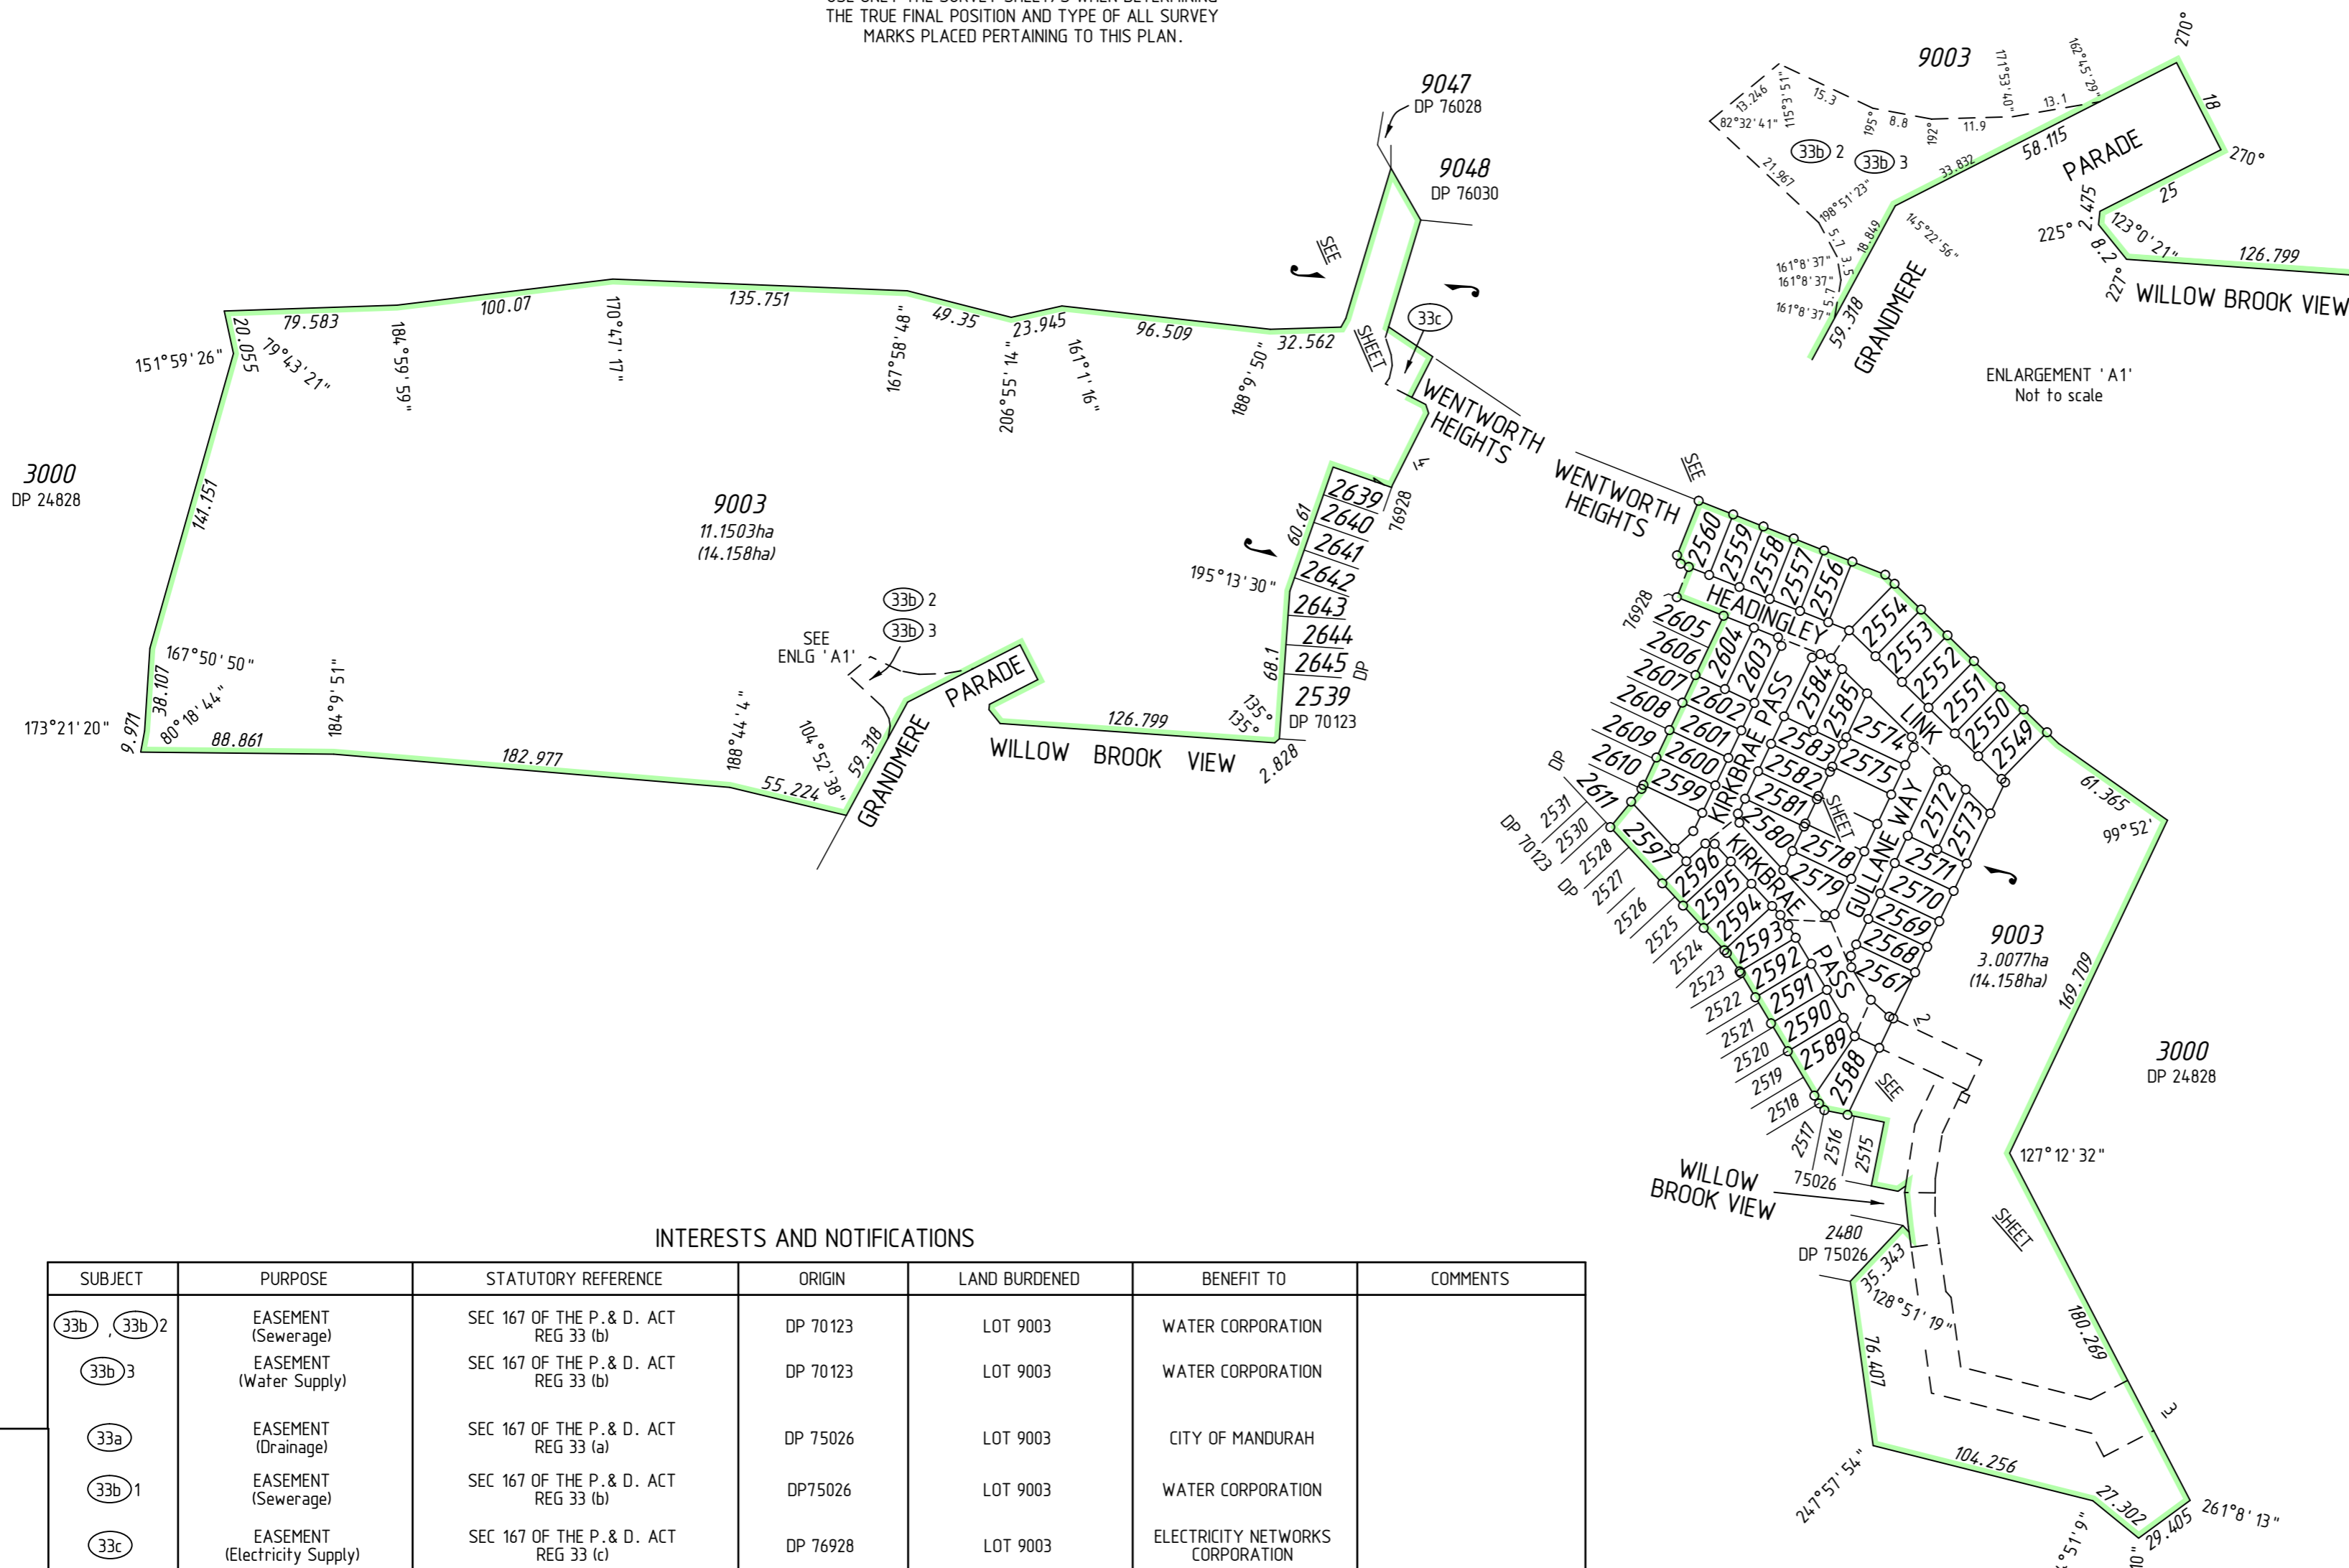

INTERESTS AND NOTIFICATIONS

SUBJECT	PURPOSE	STATUTORY REFERENCE	ORIGIN	LAND BURDENED	BENEFIT TO	COMMENTS
33b, 33b)2	EASEMENT (Sewerage)	SEC 167 OF THE P. & D. ACT REG 33 (b)	DP 70123	LOT 9003	WATER CORPORATION	
33b)3	EASEMENT (Water Supply)	SEC 167 OF THE P. & D. ACT REG 33 (b)	DP 70123	LOT 9003	WATER CORPORATION	
33a	EASEMENT (Drainage)	SEC 167 OF THE P. & D. ACT REG 33 (a)	DP 75026	LOT 9003	CITY OF MANDURAH	
33b)1	EASEMENT (Sewerage)	SEC 167 OF THE P. & D. ACT REG 33 (b)	DP75026	LOT 9003	WATER CORPORATION	
33c	EASEMENT (Electricity Supply)	SEC 167 OF THE P. & D. ACT REG 33 (c)	DP 76928	LOT 9003	ELECTRICITY NETWORKS CORPORATION	
33b)4	EASEMENT (Sewerage)	SEC 167 OF THE P. & D. ACT REG 33 (b)	THIS PLAN	LOT 9003	WATER CORPORATION	
33b)5	EASEMENT (Water Supply)	SEC 167 OF THE P. & D. ACT REG 33 (b)	THIS PLAN	LOT 9003	WATER CORPORATION	
33c)1	EASEMENT (Electricity Supply)	SEC 167 OF THE P. & D. ACT REG 33 (c)	THIS PLAN	LOT 9003	ELECTRICITY NETWORKS CORPORATION	
33d	EASEMENT (Gas Supply)	SEC 167 OF THE P. & D. ACT REG 33 (d)	THIS PLAN	LOT 9003	WA GAS NETWORKS PTY LTD	
	RESTRICTIVE COVENANT	SEC 136D OF THE TLA	THIS PLAN & DOC	ALL LOTS EXCEPT 9003	ALL LOTS EXCEPT 9003	
	NOTIFICATION	SEC 165 OF THE P & D ACT	DOC	ALL LOTS EXCEPT 9003		MOSQUITO


TYPE		FREEHOLD	
PURPOSE		SUBDIVISION	
PLAN OF			
LOTS 2549-2560, 2567-2585, 2588-2604, 9003, ROADS, EASEMENTS AND RESTRICTIVE COVENANT			
DISTRICT	COCKBURN SOUND	S.S.A. YES	
TOWNSITE	MEADOW SPRINGS	FORMER TENURE	
R.D.L. FILE No.	110039	LOT 9002 ON DP 76928 C/T 2829/95	
LOCALITY	CITY OF MANDURAH	ON INDEX SEE SMARTPLAN	
LOCAL AUTHORITY			
FIELD BOOK	110039	ON INDEX SEE SMARTPLAN	
SURVEYOR'S CERTIFICATE - Reg 54			
I, Matthew B. WEBB, hereby certify that this plan is accurate and is a correct representation of the - (a) "survey, and/or (b) "calculations from measurements recorded in the field records, (c) "delete if inapplicable, undertaken for the purposes of this plan and that it complies with the relevant written laws in relation to which it is lodged.			
FINAL			
Licensed Surveyor		Date	
		PO Box 3526, Success, W.A. 6964 Telephone: (08) 6436 1599 Facsimile: (08) 6436 1500 Email: info@mcullenolan.com.au	
SCALE: 1:2500 at A2		MNG Ref: 95550dp-052b	
ALL DISTANCES ARE IN METRES		Stage 4 - DP402658.CSD	
LODGED	TYPE OF VALIDATION		
DATE	FULL AUDIT	CERTIFIED CORRECT	
FEE PAID	LEGAL COMPONENT	I.S.C.	
ASSESS No.	DOCKET PLAN	F.S.C.	
APPROVED BY WESTERN AUSTRALIAN PLANNING COMMISSION FILE 147658			
Delegated under Sec 16 P & D Act 2005			
IN ORDER FOR DEALINGS			
SUBJECT TO			
For INSPECTOR OF PLANS & SURVEYS / AUTHORIZED LAND OFFICER DATE			
APPROVED		REG26A (4)	
INSPECTOR OF PLANS & SURVEYS / AUTHORIZED LAND OFFICER DATE			
Western Australian Land Information Authority			
DEPOSITED PLAN			
402658			
SHEET 01 OF 04 SHEETS (PLUS SURVEY SHEET(S))			
VERSION 1			

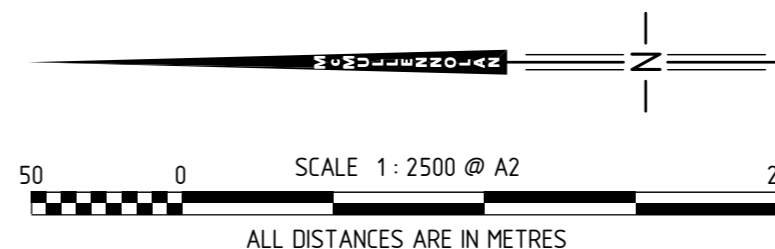



SEE SHEET 3

- (33b) 4
- (33b) 5
- (33c) 1
- (33d)

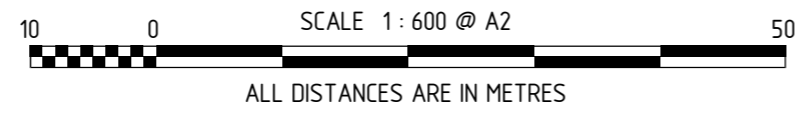


SURVEY CARRIED OUT UNDER REG 26A
SPECIAL SURVEY AREA GUIDELINES
ALL BOUNDARY / CORNER SURVEY MARKS
SHOWN ON THIS SHEET ARE INDICATIVE ONLY.
USE ONLY THE SURVEY SHEET/S WHEN DETERMINING
THE TRUE FINAL POSITION AND TYPE OF ALL SURVEY
MARKS PLACED PERTAINING TO THIS PLAN.

FOR HEADING SEE SHEET 1
FOR INTERESTS AND NOTIFICATIONS
SEE SHEET 1

FINAL	
Licensed Surveyor	Date
McMULLENOLAN GROUP Surveying Excellence	Landgate Western Australian Land Information Authority
MNG Ref: 95550dp-052b - Stage 4 - DP402658.CSD	
SCALE: 1:600 at A2 ALL DISTANCES ARE IN METRES	DEPOSITED PLAN 402658
SHEET 02 OF 04 SHEETS VERSION 1	

SEE SHEET 1

3000
DP 24828

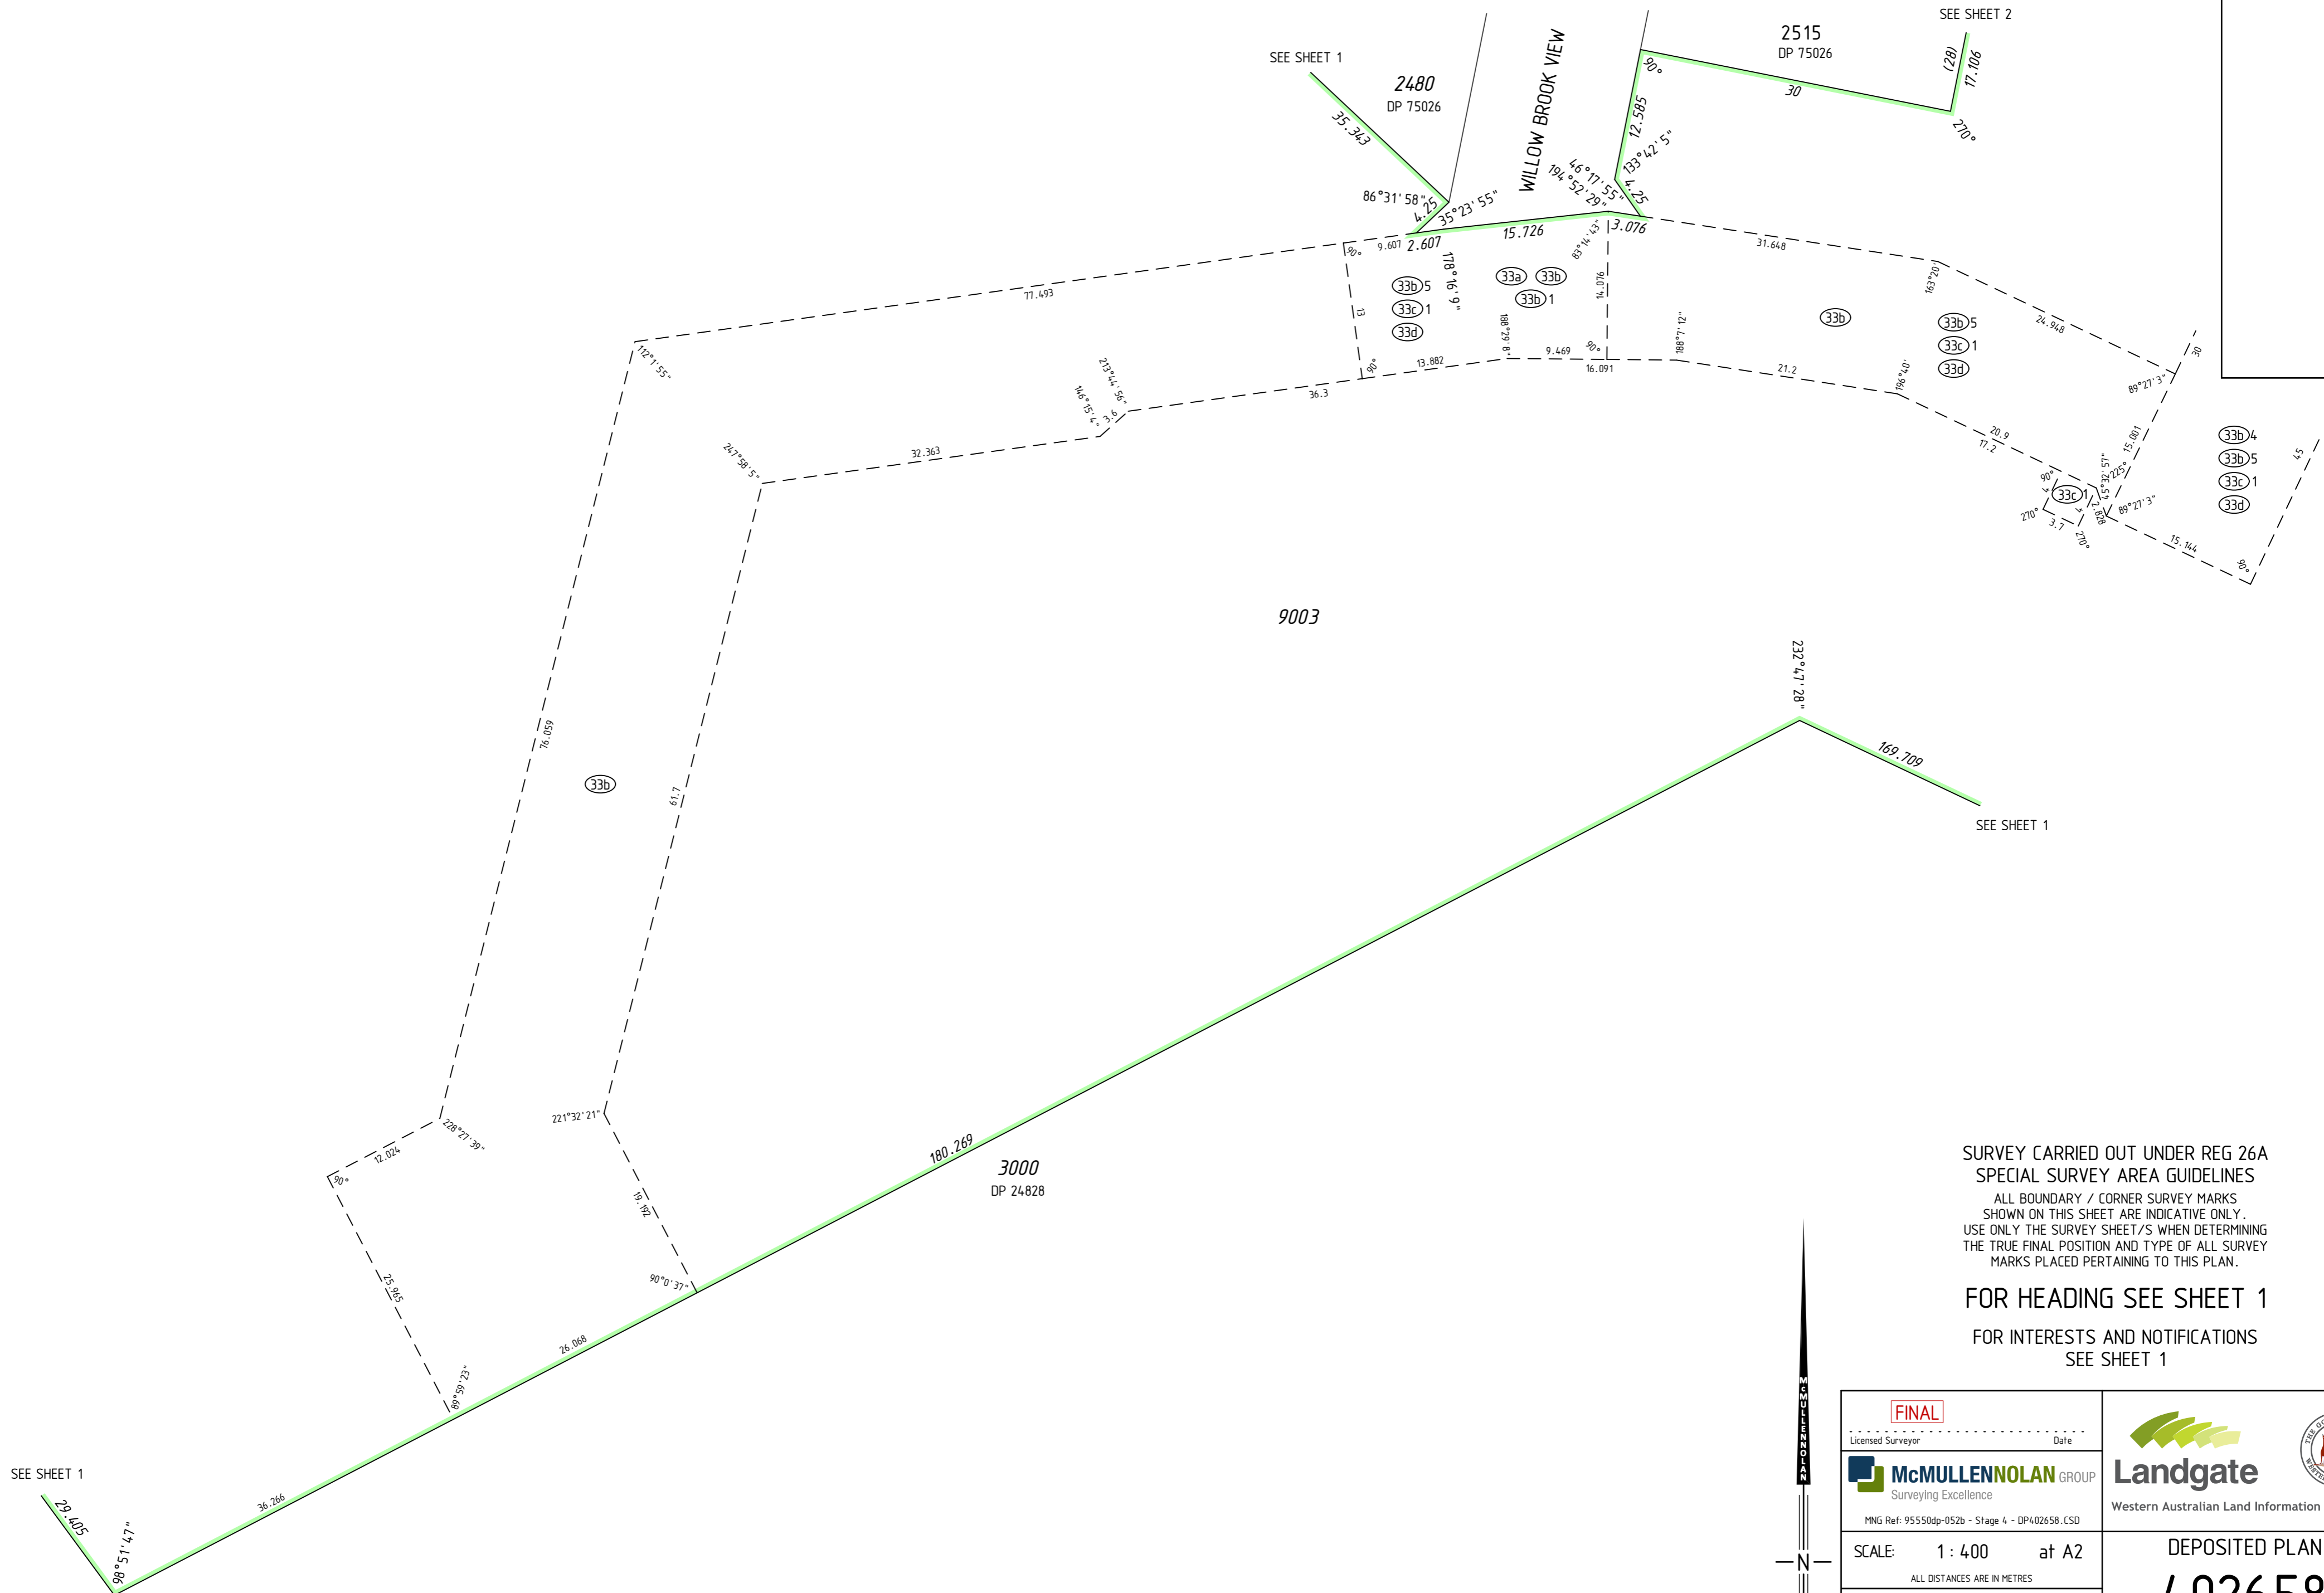

SURVEY CARRIED OUT UNDER REG 26A
SPECIAL SURVEY AREA GUIDELINES

ALL BOUNDARY / CORNER SURVEY MARKS
SHOWN ON THIS SHEET ARE INDICATIVE ONLY.
USE ONLY THE SURVEY SHEET/S WHEN DETERMINING
THE TRUE FINAL POSITION AND TYPE OF ALL SURVEY
MARKS PLACED PERTAINING TO THIS PLAN.

FOR HEADING SEE SHEET 1


FOR INTERESTS AND NOTIFICATIONS
SEE SHEET 1


FINAL
Licensed Surveyor _____ Date _____
McMULLENOLAN GROUP
Surveying Excellence
MNG Ref: 95550dp-052b - Stage 4 - DP402658.CSD



SCALE: 1 : 400 at A2
ALL DISTANCES ARE IN METRES
SHEET 03 OF 04 SHEETS
VERSION 1


DEPOSITED PLAN
402658

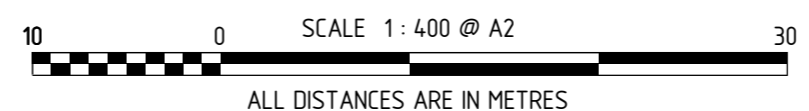

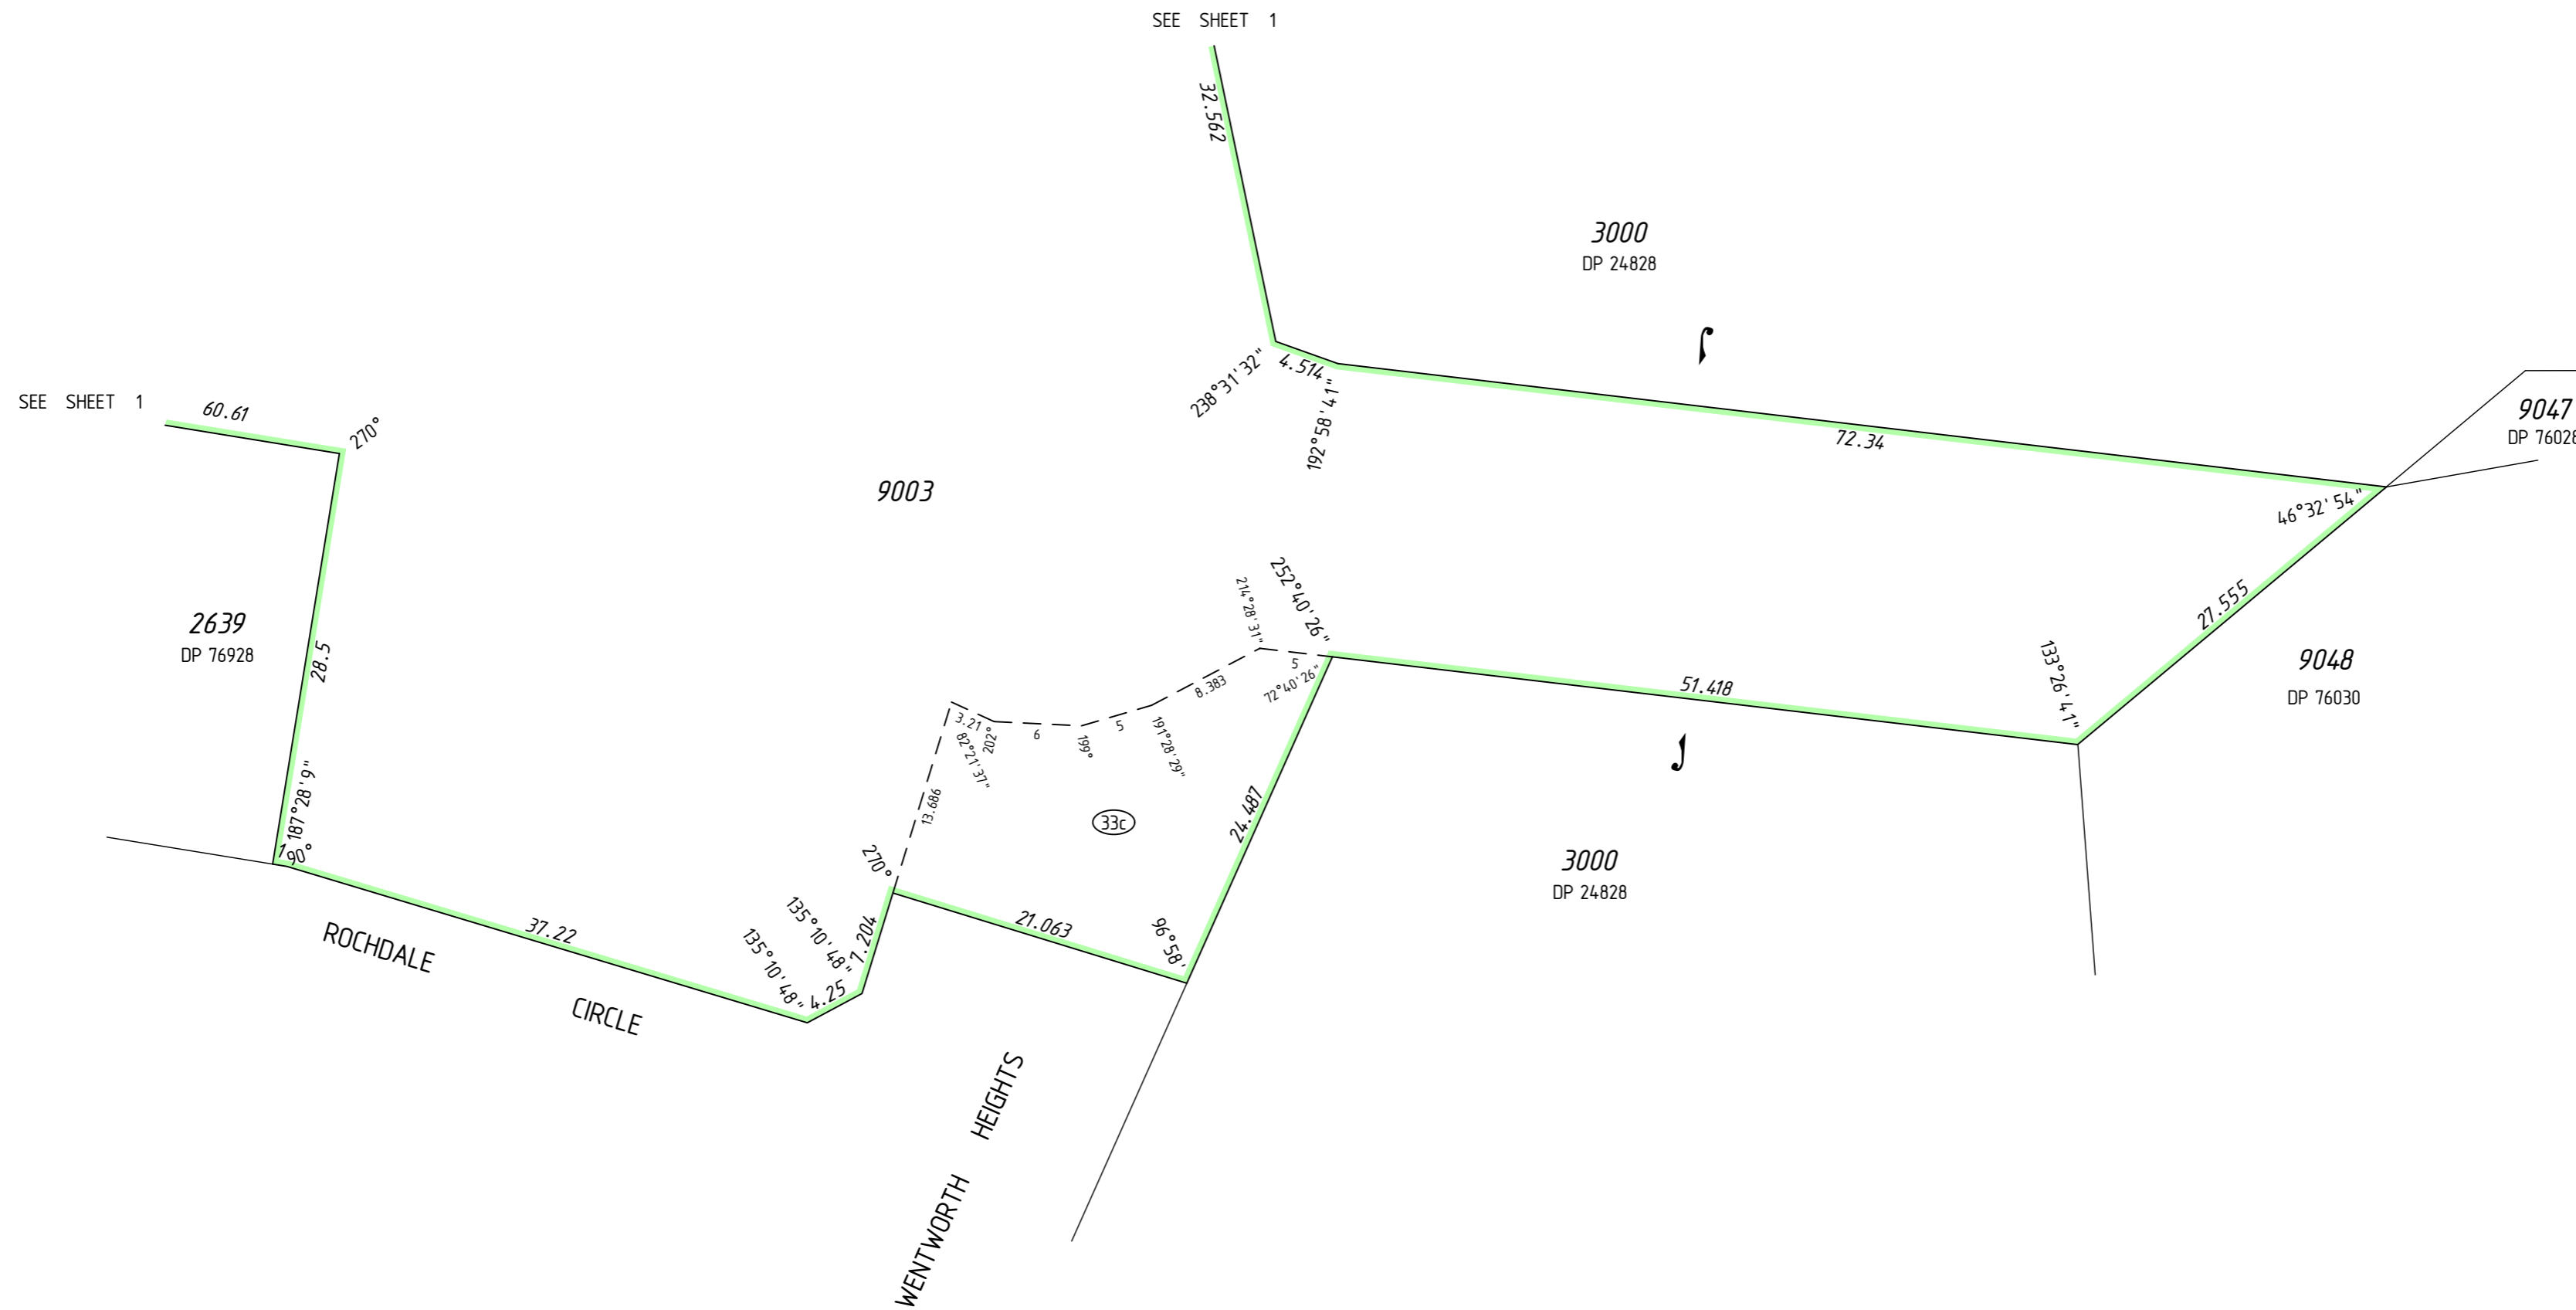




FOR HEADING SEE SHEET 1
FOR INTERESTS AND NOTIFICATIONS
SEE SHEET 1

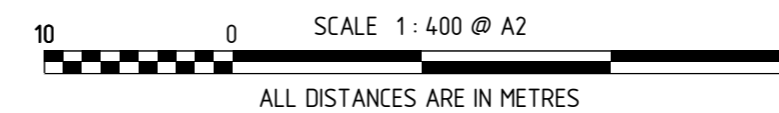


SURVEY CARRIED OUT UNDER REG 26A
SPECIAL SURVEY AREA GUIDELINES
ALL BOUNDARY / CORNER SURVEY MARKS
SHOWN ON THIS SHEET ARE INDICATIVE ONLY.
USE ONLY THE SURVEY SHEET/S WHEN DETERMINING
THE TRUE FINAL POSITION AND TYPE OF ALL SURVEY
MARKS PLACED PERTAINING TO THIS PLAN.



FINAL	Date	 Landgate Western Australian Land Information Authority	
Licensed Surveyor  McMULLENNOLAN GROUP Surveying Excellence <small>MNG Ref: 95550dp-052b - Stage 4 - DP402658.CSD</small>			
SCALE: 1:400 at A2 <small>ALL DISTANCES ARE IN METRES</small>		DEPOSITED PLAN 402658	
SHEET 04 OF 04 SHEETS VERSION 1			

THIS SURVEY SHEET WILL BE
REPLACED BY THE SURVEY DATA

SURVEY CARRIED OUT UNDER REG 26A
SPECIAL SURVEY AREA GUIDELINES

Licensed Surveyor	Date	 Landgate Western Australian Land Information Authority	
 McMULLENNOLAN GROUP Surveying Excellence MNG Ref: 95550dp-052b			
SCALE:	at A2	DEPOSITED PLAN	
ALL DISTANCES ARE IN METRES		402658	
SURVEY SHEET			