

VERSION	AMENDMENT	AUTHORISED BY	DATE
2	LANDGATE AUDIT	Matthew B. WEBB	10/06/2015

HELD BY LANDGATE IN DIGITAL FORMAT ONLY

TYPE	FREEHOLD	S.S.A.	YES
PURPOSE	SUBDIVISION		
PLAN OF	LOTS 2636-2638, 2751-2755, ROADS AND RESTRICTIVE COVENANT		
FORMER TENURE	LOT 9500 ON DP 405403 C.T.		
LOCAL AUTHORITY	CITY OF MANDURAH		
LOCALITY	MEADOW SPRINGS		
D.O.L. FILE			

FIELD RECORD	110039
SURVEYOR'S CERTIFICATE - REG 54	
I, Matthew B. WEBB hereby certify that this plan is accurate and is a correct representation of the - (a) *survey, and/or (b) *calculations from measurements recorded in the field records, [* delete if inapplicable] undertaken for the purposes of this plan and that it complies with the relevant written law(s) in relation to which it is lodged.	
LICENSED SURVEYOR	DATE

LODGED		
DATE	FEE PAID	ASSESS No.

I.S.C.	
EXAMINED	
DATE	

WESTERN AUSTRALIAN PLANNING COMMISSION FILE 147658	
Delegated under S. 16 P&D Act 2005	DATE

IN ORDER FOR DEALINGS	
SUBJECT TO	
FOR INSPECTOR OF PLANS AND SURVEYS	DATE



APPROVED	
REG26A (4)	
INSPECTOR OF PLANS AND SURVEYS (S. 18 Licensed Surveyors Act 1909)	DATE



DEPOSITED PLAN

405404

SHEET 01 OF 01 SHEETS
(PLUS SURVEY SHEETS(S))
VERSION 2

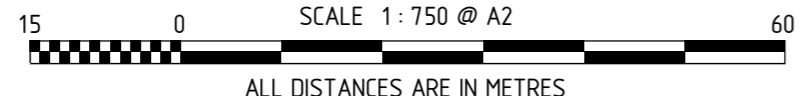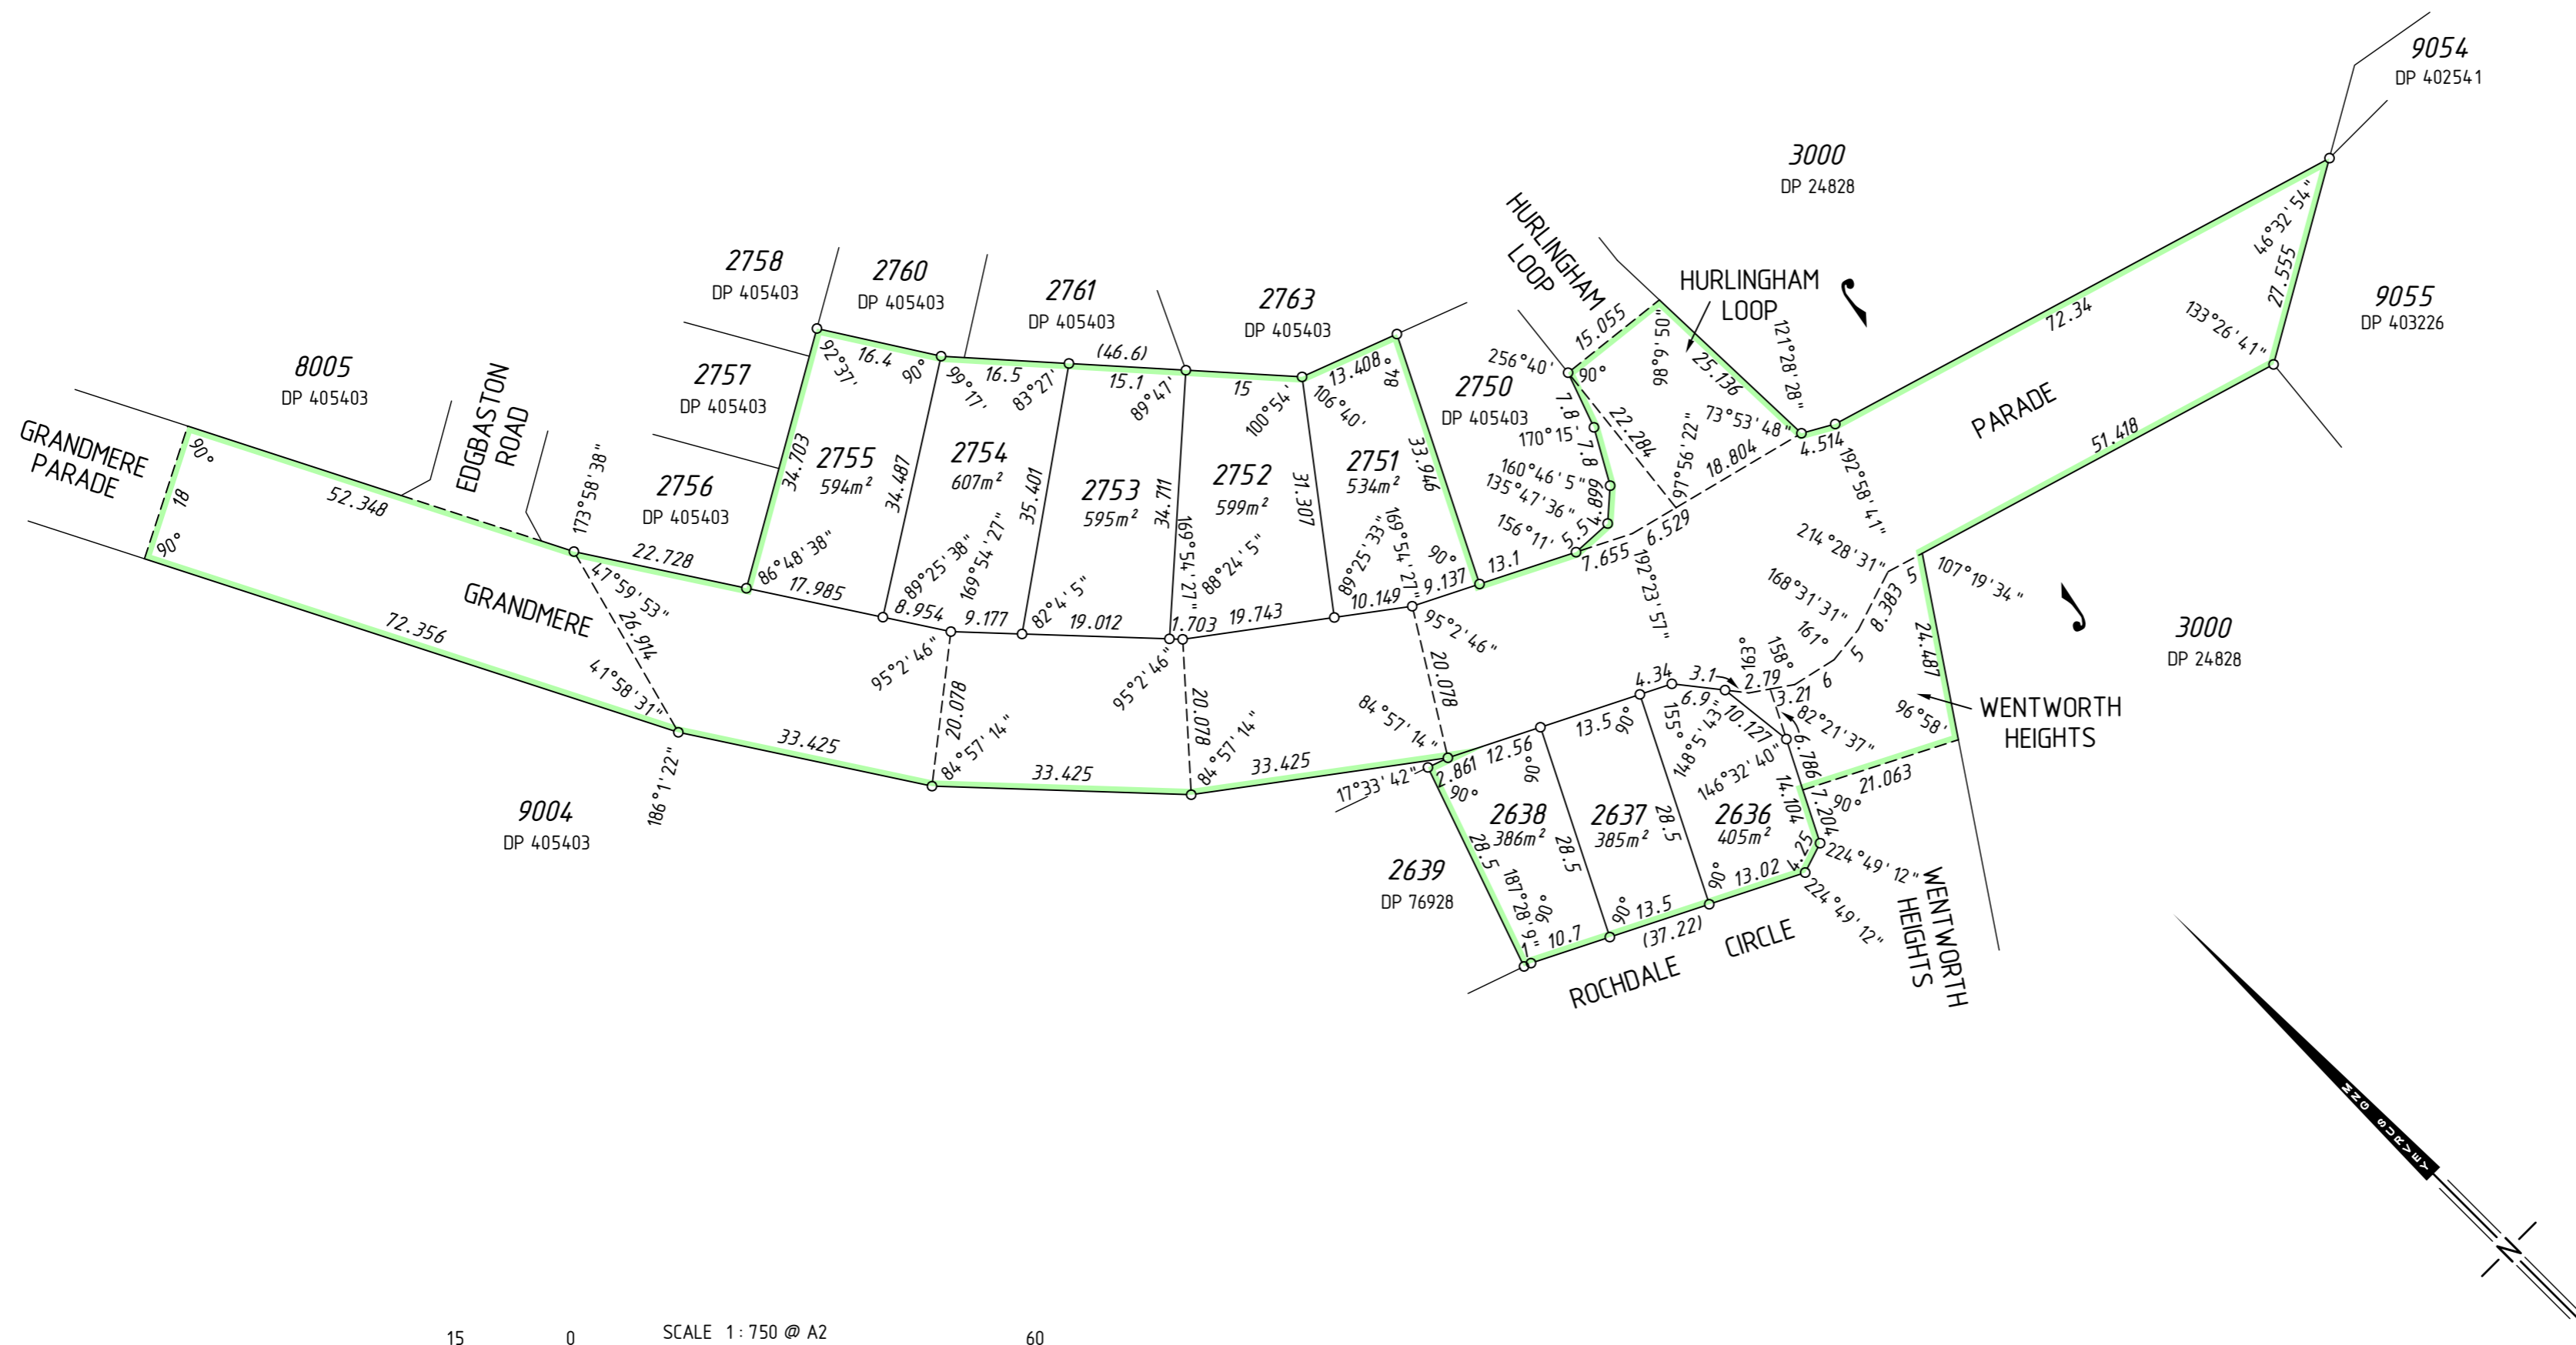

SURVEY CARRIED OUT UNDER REG 26A
SPECIAL SURVEY AREA GUIDELINES
SEE SURVEY SHEETS FOR SURVEY INFORMATION
USE ONLY THE SURVEY SHEET/S WHEN DETERMINING
THE TRUE FINAL POSITION AND TYPE OF ALL SURVEY
MARKS PLACED PERTAINING TO THIS PLAN.

MNG
MC MULLEN NOLAN GROUP
PO Box 3526, Success W.A. 6964
Tel: (08) 6436 1599
Fax: (08) 6436 1500
Email: info@mngsurvey.com.au
MNG Ref : 95550dp-065d - Stage 6A - DP405404.CSD

INTERESTS AND NOTIFICATIONS

SUBJECT	PURPOSE	STATUTORY REFERENCE	ORIGIN	LAND BURDENED	BENEFIT TO	COMMENTS
	RESTRICTIVE COVENANT	SEC 136D OF THE TLA	THIS PLAN & DOC NO16079	ALL LOTS	ALL LOTS	EXPIRES 31 DECEMBER 2021
	NOTIFICATION	SEC 165 OF THE P & D ACT	DOC NO16078	ALL LOTS		MOSQUITOS

FOR HEADING SEE SHEET 1

THIS SURVEY SHEET WILL BE
REPLACED BY THE SURVEY DATA



MNG Ref: 95550dp-065d



GOVERNMENT OF
WESTERN AUSTRALIA



DEPOSITED PLAN

405404

SURVEY SHEET