




VERSION	AMENDMENT	AUTHORISED BY	DATE

DRAFT
 ALL AREAS AND DIMENSIONS
 ARE SUBJECT TO FINAL SURVEY
 AND WAPC APPROVAL

HELD BY LANDGATE IN DIGITAL FORMAT ONLY

**PRELIMINARY ONLY
 UNLODGED VERSION
 SUBJECT TO
 LANDGATE AUDIT**
 This version is
 - Current as at 15/02/2019
 - Subject to change without notice
 - Not intended for design use,
 a LANDGATE APPROVED copy
 should be obtained for such purposes.

AMENDMENTS TABLE		
Revision	Description	Date
A	Initial Issue	15/02/2019

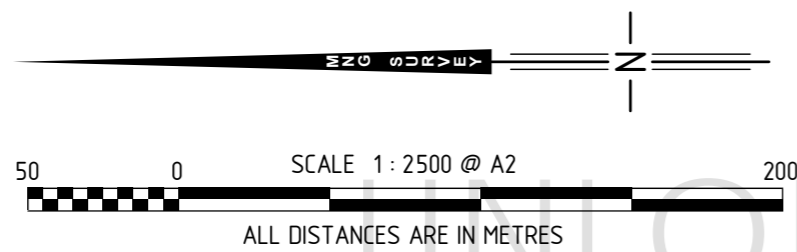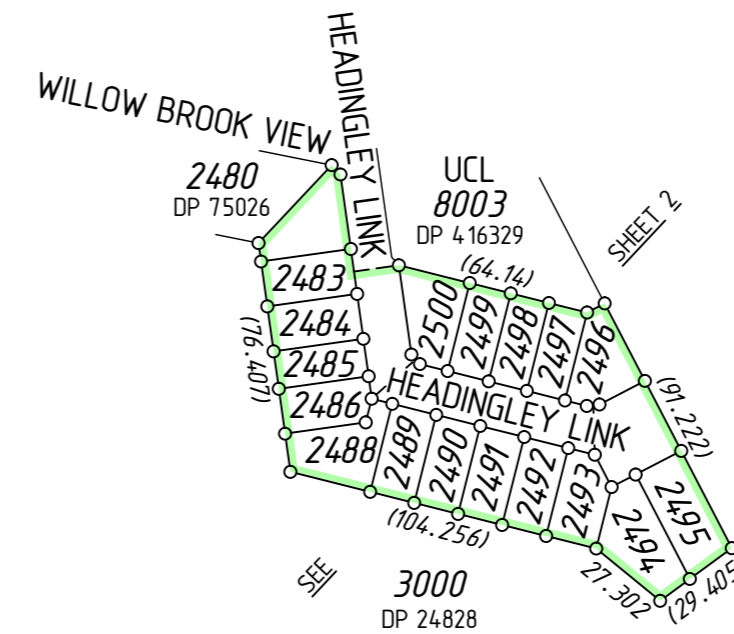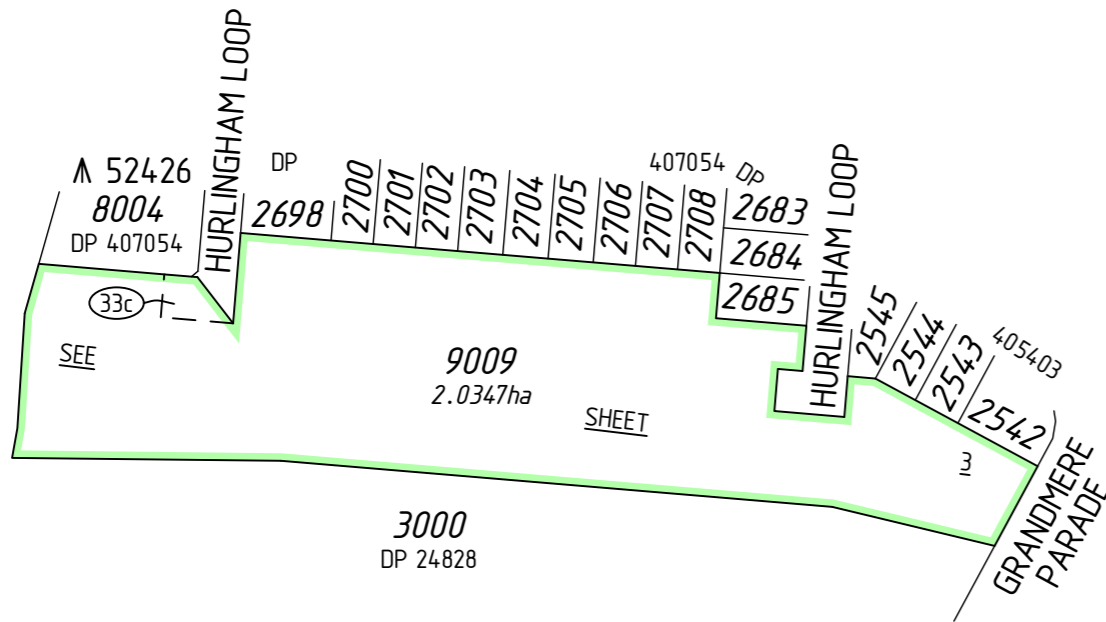

INTERESTS AND NOTIFICATIONS

SUBJECT	PURPOSE	STATUTORY REFERENCE	ORIGIN	LAND BURDENED	BENEFIT TO	COMMENTS
33c	EASEMENT (Electricity Supply)	SEC 167 OF THE P. & D. ACT REG 33 (c)	DP 407054	LOT 9009	ELECTRICITY NETWORKS CORPORATION	
	RESTRICTIVE COVENANT	SEC 136D OF THE TLA	THIS PLAN & DOC	ALL LOTS EXCEPT LOT 9009	ALL LOTS EXCEPT LOT 9009	
	NOTIFICATION	SEC 165 OF THE P. & D. ACT	DOC	ALL LOTS EXCEPT LOT 9009		PROXIMITY TO MOSQUITO

SURVEY CARRIED OUT UNDER REG 26A
 SPECIAL SURVEY AREA GUIDELINES
 SEE SURVEY SHEETS FOR SURVEY INFORMATION

USE ONLY THE SURVEY SHEET/S WHEN DETERMINING
 THE TRUE FINAL POSITION AND TYPE OF ALL SURVEY
 MARKS PLACED PERTAINING TO THIS PLAN.



MC MULLEN NOLAN GROUP
 PO Box 3526, Success W.A. 6964
 Tel: (08) 6436 1599
 Fax: (08) 6436 1500
 Email: info@mngsurvey.com.au

MNG Ref : 95550dp-099a - STAGE 5B - DP416566.CSD

TYPE	FREEHOLD	S.S.A.	YES
PURPOSE	SUBDIVISION		
PLAN OF	LOTS 2482-2486, 2488-2500, 9009, ROAD AND RESTRICTIVE COVENANT		
FORMER TENURE	LOT 9008 ON DP 416329 C.T.		
LOCAL AUTHORITY	CITY OF MANDURAH		
LOCALITY	MEADOW SPRINGS		
D.O.L. FILE			
FIELD RECORD	110039		
SURVEYOR'S CERTIFICATE - REG 54			
I, Matthew B. WEBB hereby certify that this plan is accurate and is a correct representation of the - (a) *survey, and/or (b) *calculations from measurements recorded in the field records, [* delete if inapplicable] undertaken for the purposes of this plan and that it complies with the relevant written law(s) in relation to which it is lodged.			
LICENSED SURVEYOR	DATE		
LODGED			
DATE	FEE PAID	ASSESS No.	
I.S.C.			
EXAMINED			
DATE			
WESTERN AUSTRALIAN PLANNING COMMISSION			
FILE 154166			
Delegated under S. 16 P&D Act 2005			
DATE			
IN ORDER FOR DEALINGS			
SUBJECT TO			
FOR INSPECTOR OF PLANS AND SURVEYS			
DATE			
APPROVED			
REG26A (4)			
INSPECTOR OF PLANS AND SURVEYS			
DATE			
(S. 18 Licensed Surveyors Act 1909)			



DEPOSITED PLAN

4 16566


SHEET 01 OF 03 SHEETS
 (PLUS SURVEY SHEET(S))
 VERSION 1

SEE SHEET 01 FOR AMENDMENTS TABLE

FOR HEADING SEE SHEET 1

FOR INTERESTS AND NOTIFICATIONS
SEE SHEET 1

UNLODGED VERSION

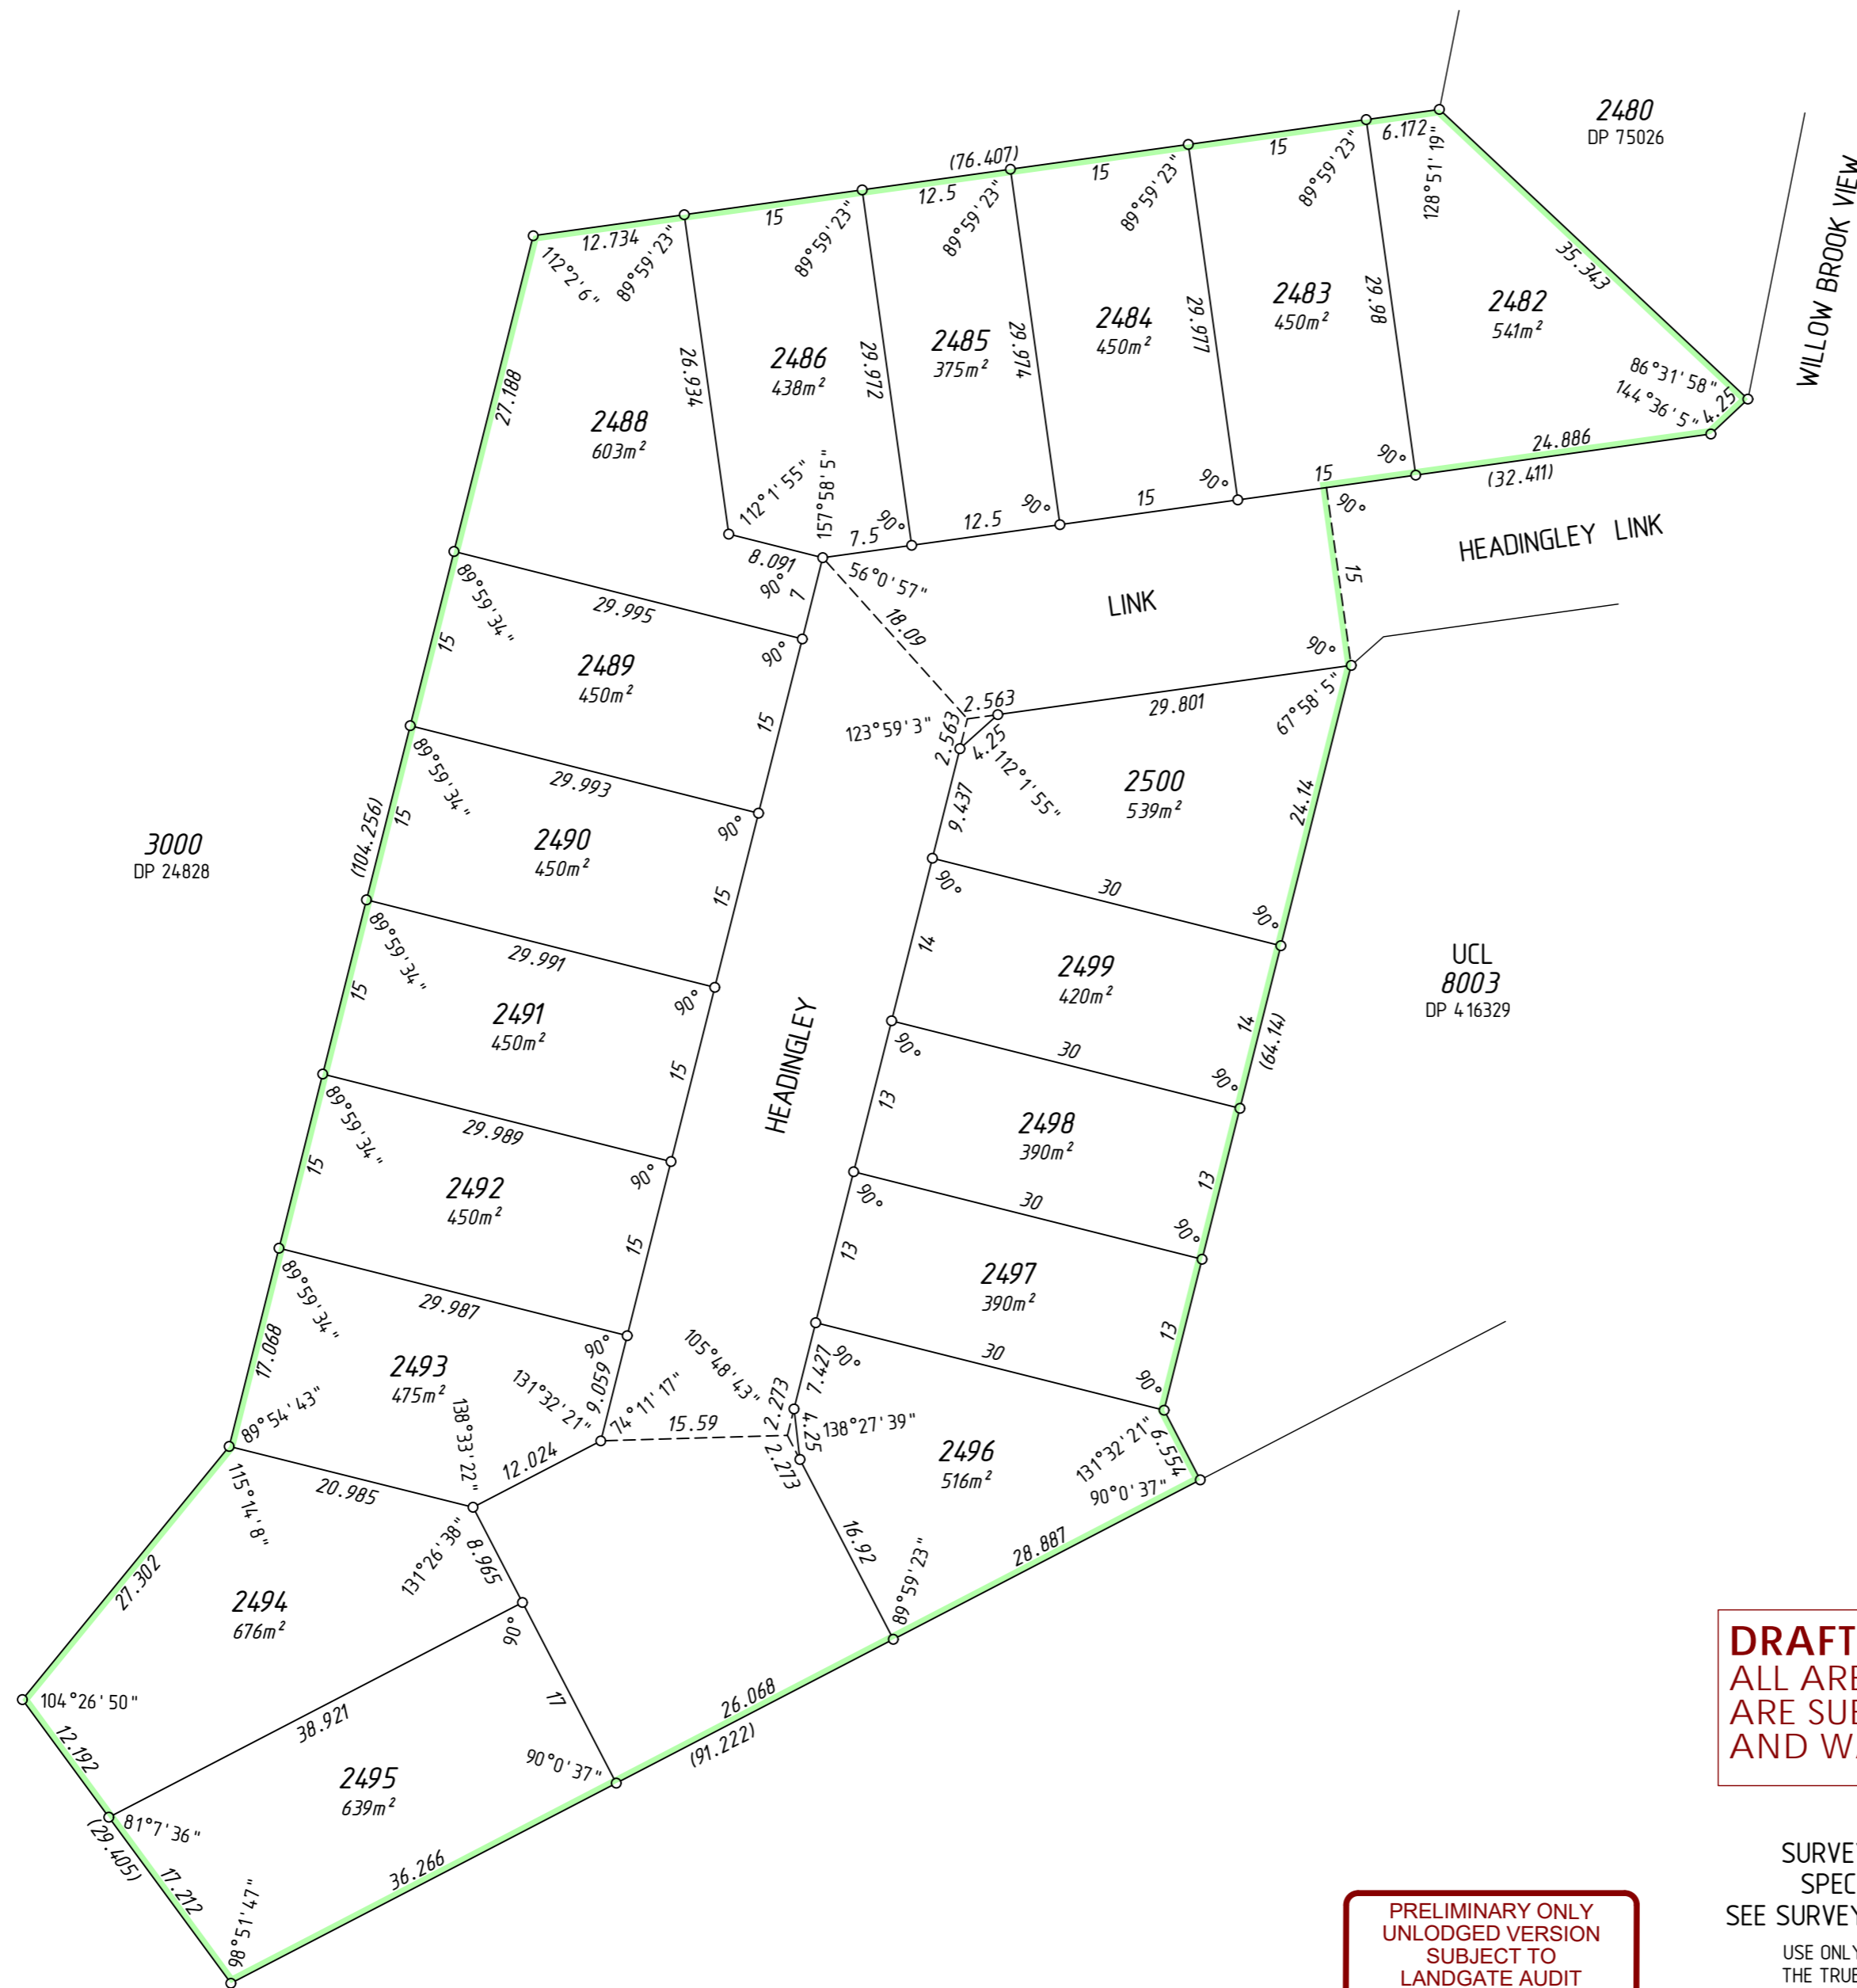

UNLODGED VERSION

UNLODGED VERSION

UNLODGED VERSION


HELD BY LANDGATE IN DIGITAL FORMAT ONLY

DRAFT
 ALL AREAS AND DIMENSIONS
 ARE SUBJECT TO FINAL SURVEY
 AND WAPC APPROVAL

SURVEY CARRIED OUT UNDER REG 26A
 SPECIAL SURVEY AREA GUIDELINES
 SEE SURVEY SHEETS FOR SURVEY INFORMATION
 USE ONLY THE SURVEY SHEET/S WHEN DETERMINING
 THE TRUE FINAL POSITION AND TYPE OF ALL SURVEY
 MARKS PLACED PERTAINING TO THIS PLAN.

**PRELIMINARY ONLY
 UNLODGED VERSION
 SUBJECT TO
 LANDGATE AUDIT**

This version is
 - Current as at 15/02/2019
 - Subject to change without notice
 - Not intended for design use,
 a LANDGATE APPROVED copy
 should be obtained for such purposes.

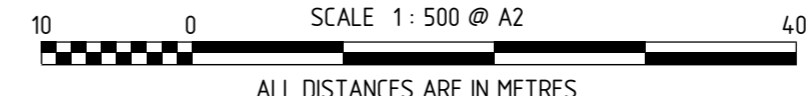

	
MNG Ref : 95550dp-099a - STAGE 5B - DP4 16566.CSD	
LICENSED SURVEYOR	DATE
	
DEPOSITED PLAN 4 16566 SHEET 02 OF 03 SHEETS VERSION 1	

SEE SHEET 01 FOR AMENDMENTS TABLE


FOR HEADING SEE SHEET 1

FOR INTERESTS AND NOTIFICATIONS
SEE SHEET 1

UNLODGED VERSION



UNLODGED VERSION

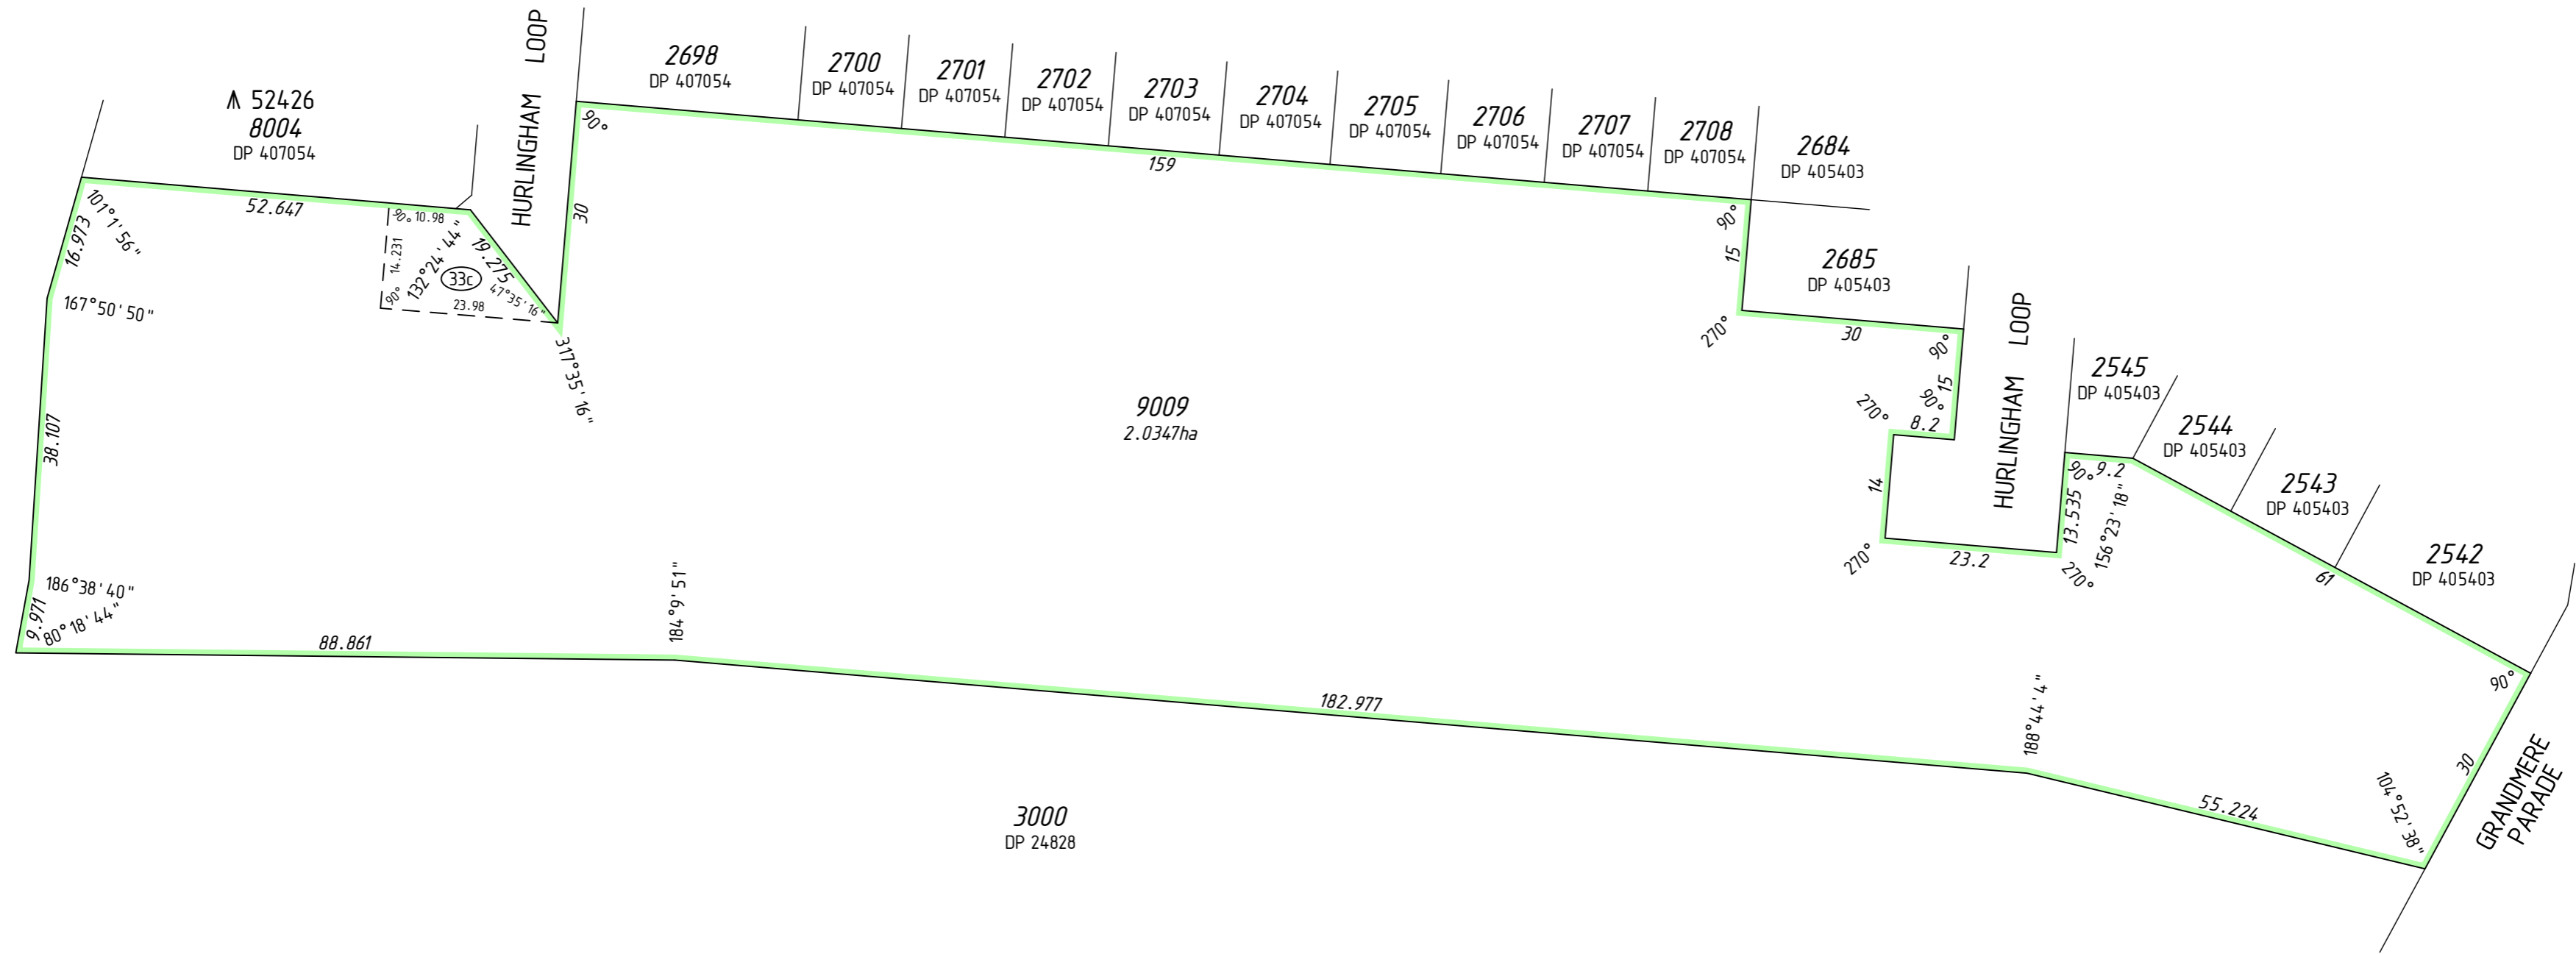


UNLODGED VERSION

DRAFT
ALL AREAS AND DIMENSIONS
ARE SUBJECT TO FINAL SURVEY
AND WAPC APPROVAL

SURVEY CARRIED OUT UNDER REG 26A
SPECIAL SURVEY AREA GUIDELINES
SEE SURVEY SHEETS FOR SURVEY INFORMATION
USE ONLY THE SURVEY SHEET/S WHEN DETERMINING
THE TRUE FINAL POSITION AND TYPE OF ALL SURVEY
MARKS PLACED PERTAINING TO THIS PLAN.

PRELIMINARY ONLY
UNLODGED VERSION
SUBJECT TO
LANDGATE AUDIT
This version is
- Current as at 15/02/2019
- Subject to change without notice
- Not intended for design use
- a LANDGATE APPROVED copy
should be obtained for such purposes.

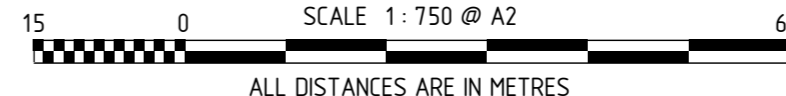


MNG Ref : 95550dp-099a - Stage 5B - DP4.16566.CSD

LICENSED SURVEYOR _____ DATE _____

 
GOVERNMENT OF
WESTERN AUSTRALIA

DEPOSITED PLAN
4 16566
SHEET 03 OF 03 SHEETS
VERSION 1

UNLODGED VERSION
HELD BY LANDGATE IN DIGITAL FORMAT ONLY

FOR HEADING SEE SHEET 1

UNLODGED VERSION

PRELIMINARY ONLY
UNLODGED VERSION
SUBJECT TO
LANDGATE AUDIT

This version is
- Current as at 15/02/2019
- Subject to change without notice
- Not intended for design use.
a LANDGATE APPROVED copy
should be obtained for such purposes.

UNLODGED VERSION

UNLODGED VERSION

THIS SURVEY SHEET WILL BE
REPLACED BY THE SURVEY DATA

UNLODGED VERSION

HELD BY LANDGATE IN DIGITAL FORMAT ONLY



MNG Ref: 95550dp-099a



GOVERNMENT OF
WESTERN AUSTRALIA



DEPOSITED PLAN

4 16566

SURVEY SHEET